



Front/Sectional Elevation

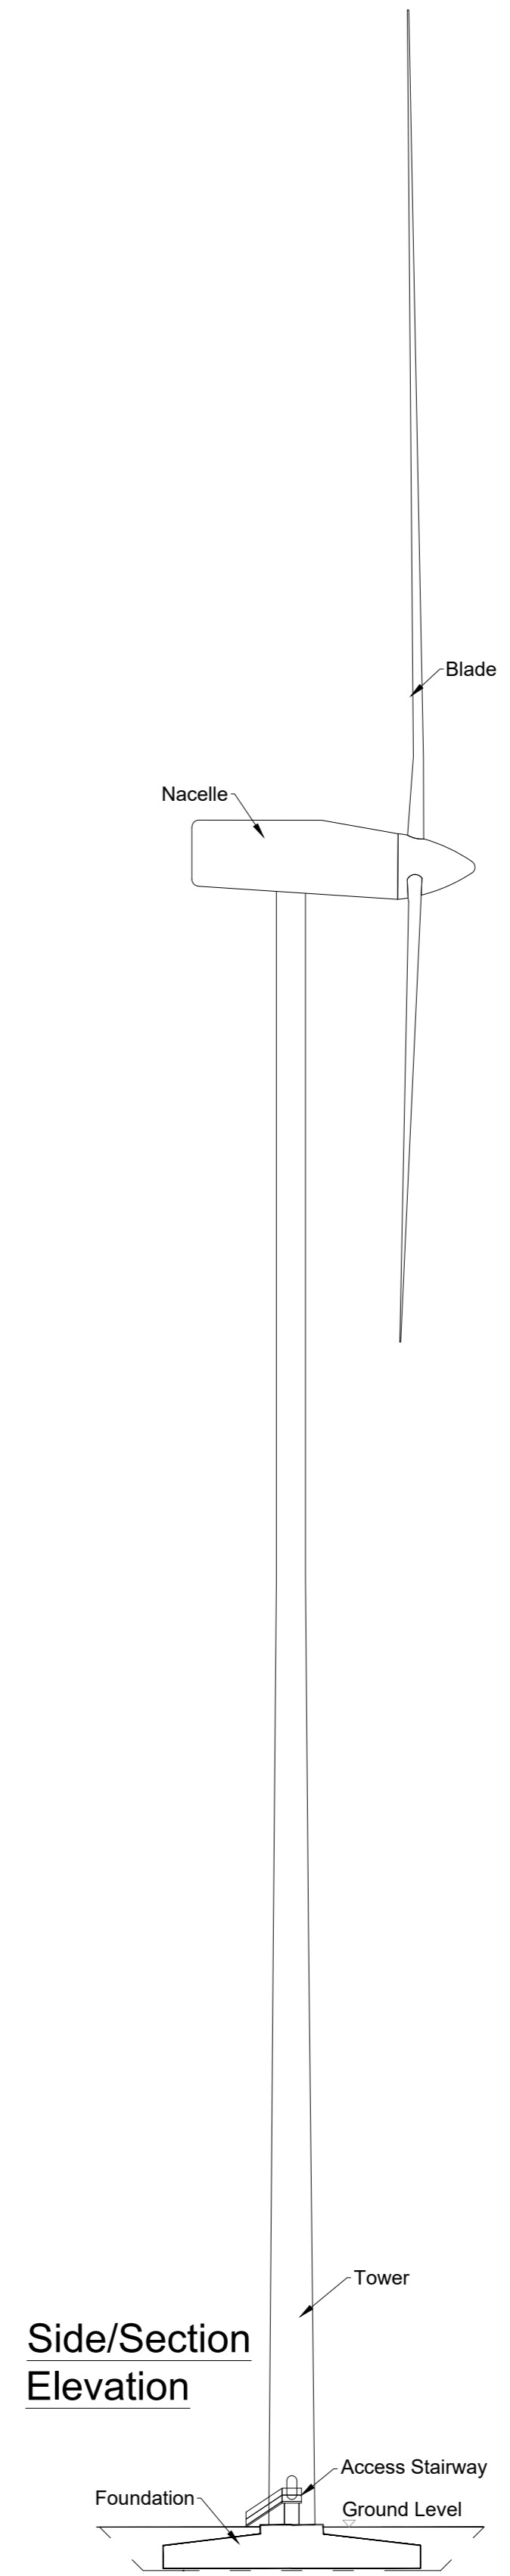

Side/Section Elevation

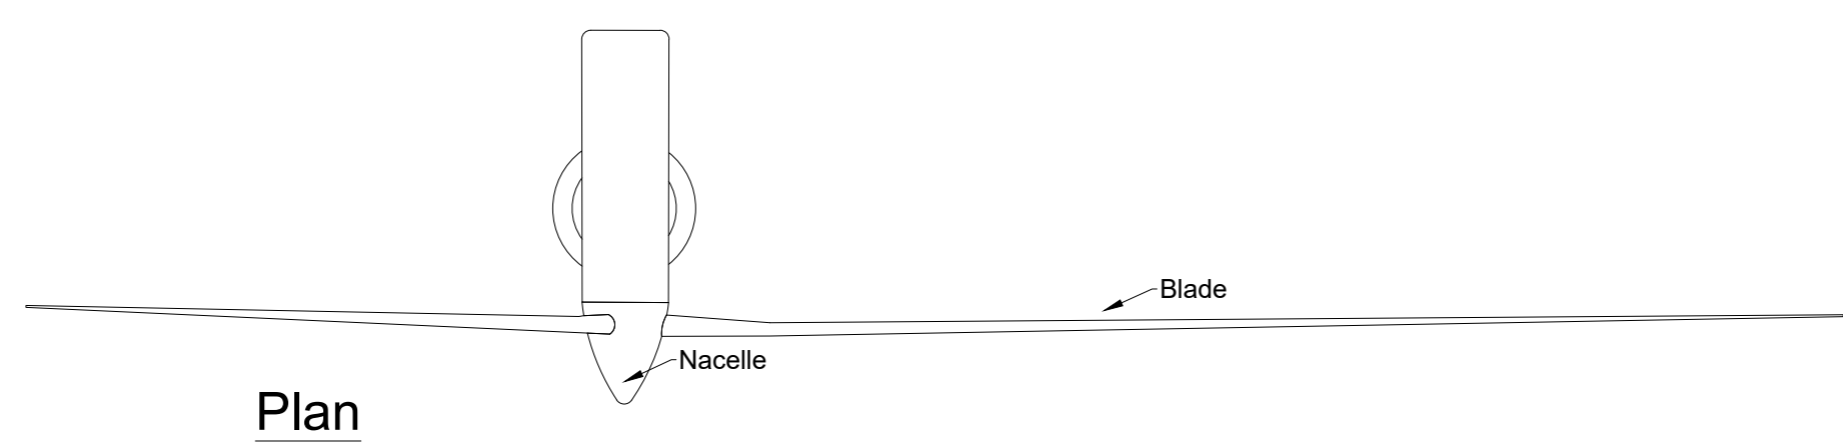

Plan

**Drawing Notes**

1. Proposed wind turbines to have a maximum ground to blade tip height of 220m, blade length of 75m and hub height of 145m

PROJECT TITLE: <b>Lemanaghan Wind Farm, Co. Offaly</b>			
DRAWING TITLE: <b>Wind Turbine Elevations and Plan</b>			
PROJECT No.: <b>200804</b>	DRAWING No.: <b>200804-20</b>	SCALE: <b>1:500 @ A1</b>	
DRAWN BY: <b>FB</b>	CHECKED BY: <b>GO</b>	DATE: <b>23.03.2026</b>	REVISION: <b>P01</b>

Email: [info@www.mkoireland.ie](mailto:info@www.mkoireland.ie) / Website: [www.mkoireland.ie](http://www.mkoireland.ie)