


Section A-A
Scale 1:100

Plan
Scale: 1:200

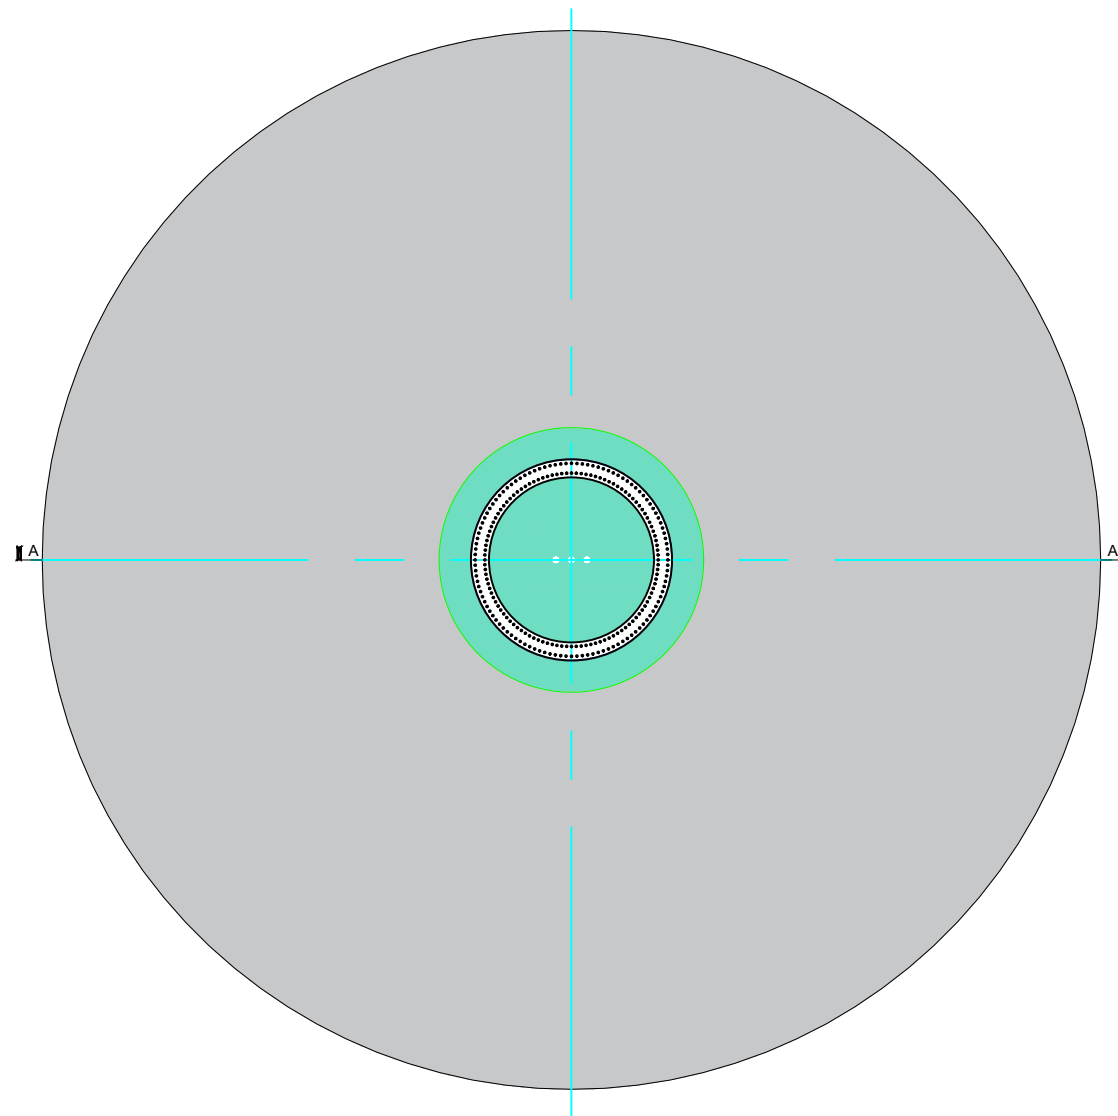

PROJECT TITLE:			
Lemanaghan Wind Farm, Co. Offaly			
DRAWING TITLE:			
Gravity Foundation Details			
PROJECT No.:	DRAWING No.:	SCALE:	
200804	200804-21	As shown @ A3	
DRAWN BY:	CHECKED BY:	DATE:	REVISION.:
FB	GO	23.03.2026	P01

