


All DIMENSIONS IN mm
UNLESS OTHERWISE NOTED

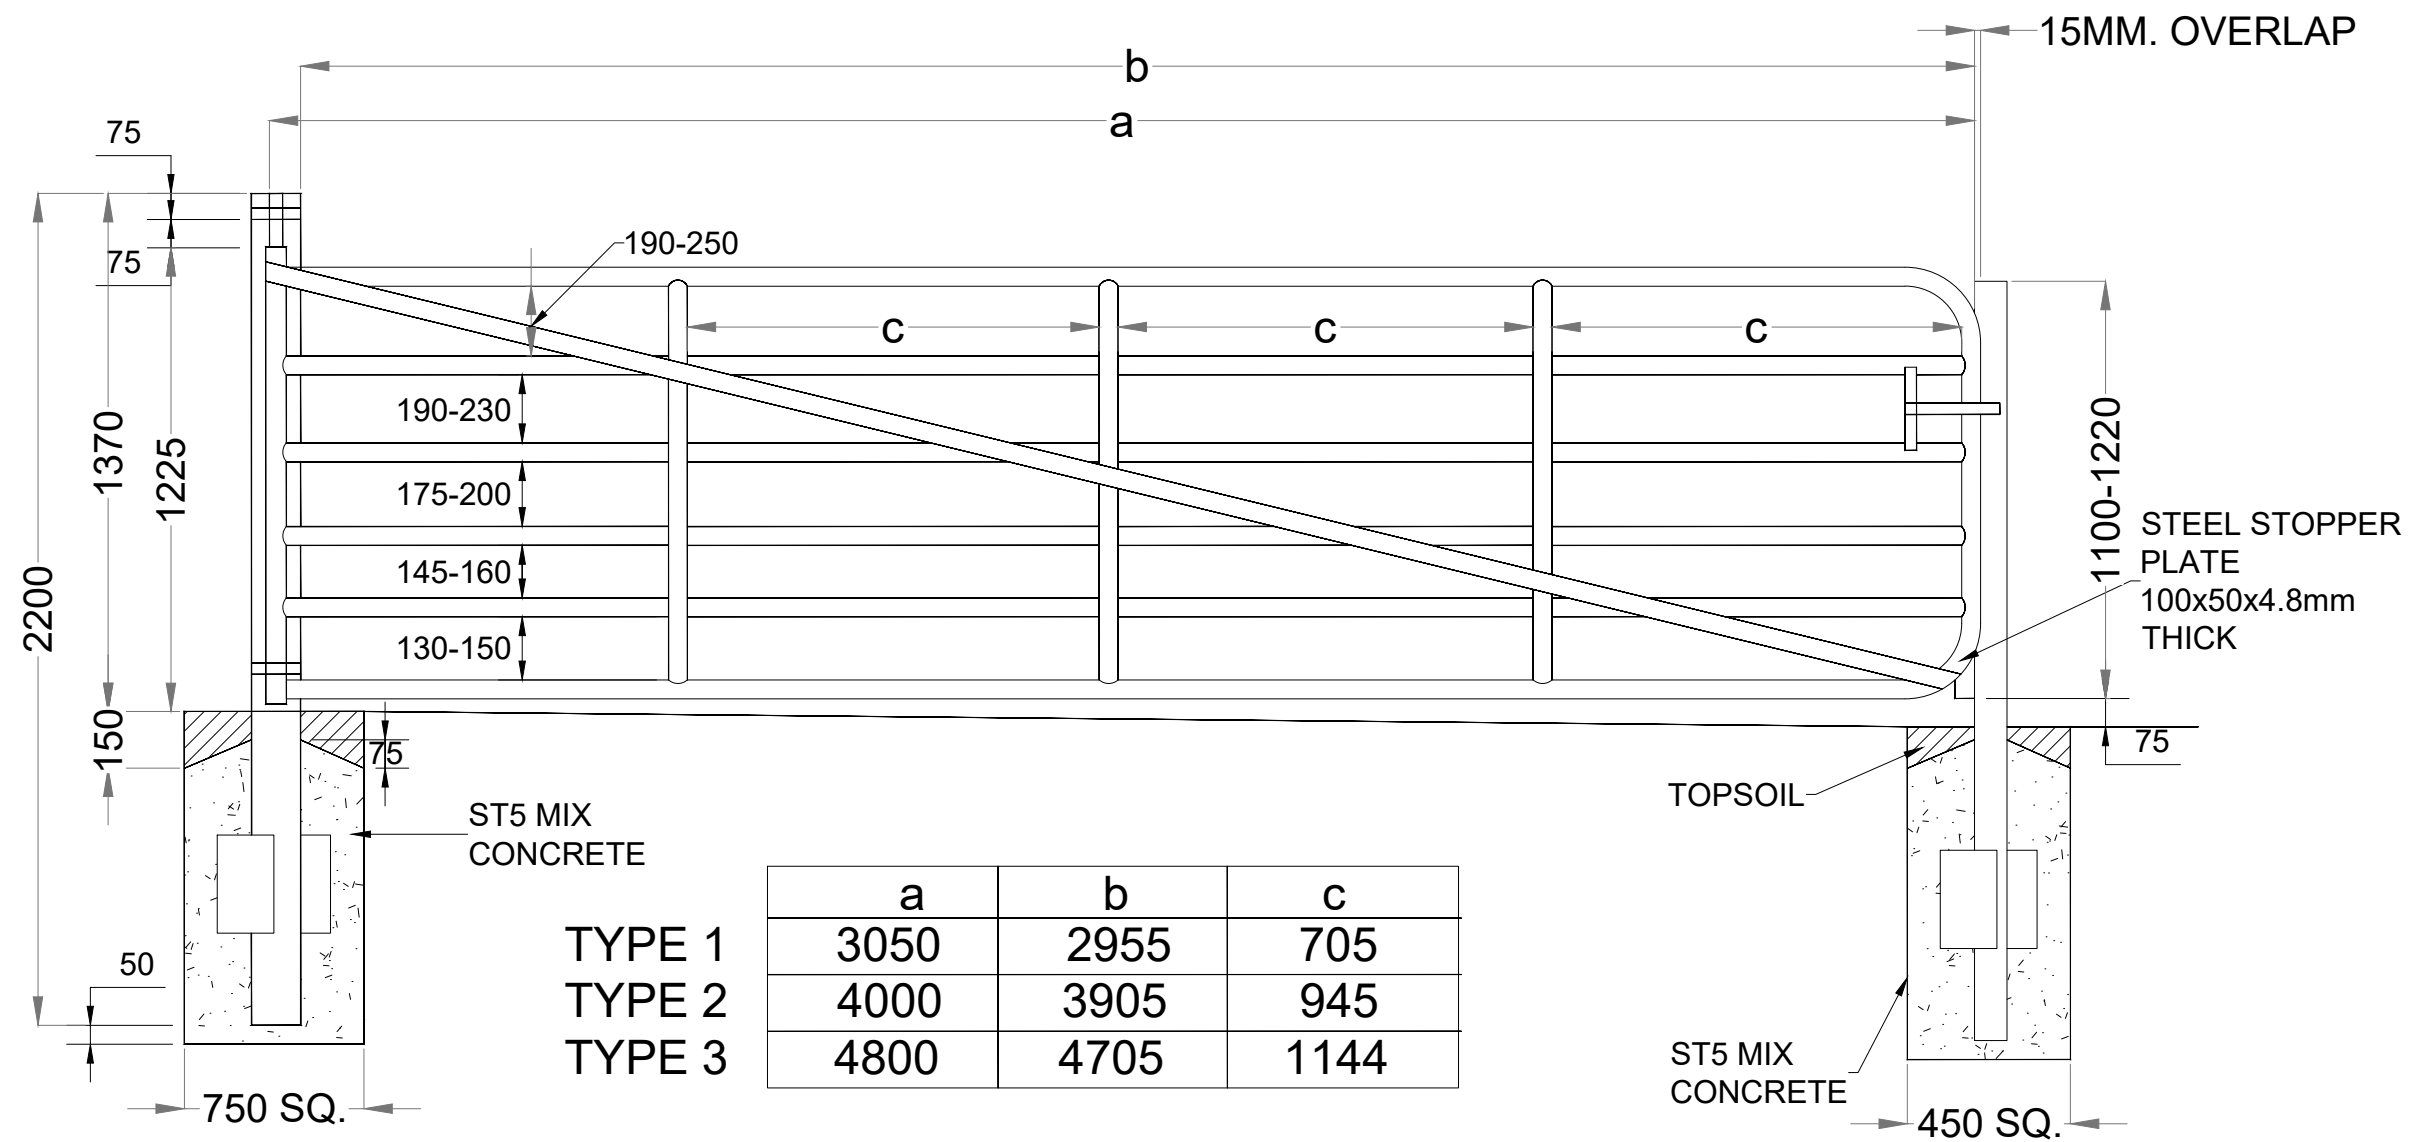

PROJECT TITLE:			
Lemanaghan Wind Farm, Co. Offaly			
DRAWING TITLE:			
Field Gate Detail			
PROJECT No.:	DRAWING No.:	SCALE:	
200804	200804-29	1:20 @ A3	
DRAWN BY:	CHECKED BY:	DATE:	REVISION.:
FB	GO	23.03.2026	P01

