



PALISADE FENCE - ELEVATION DETAIL

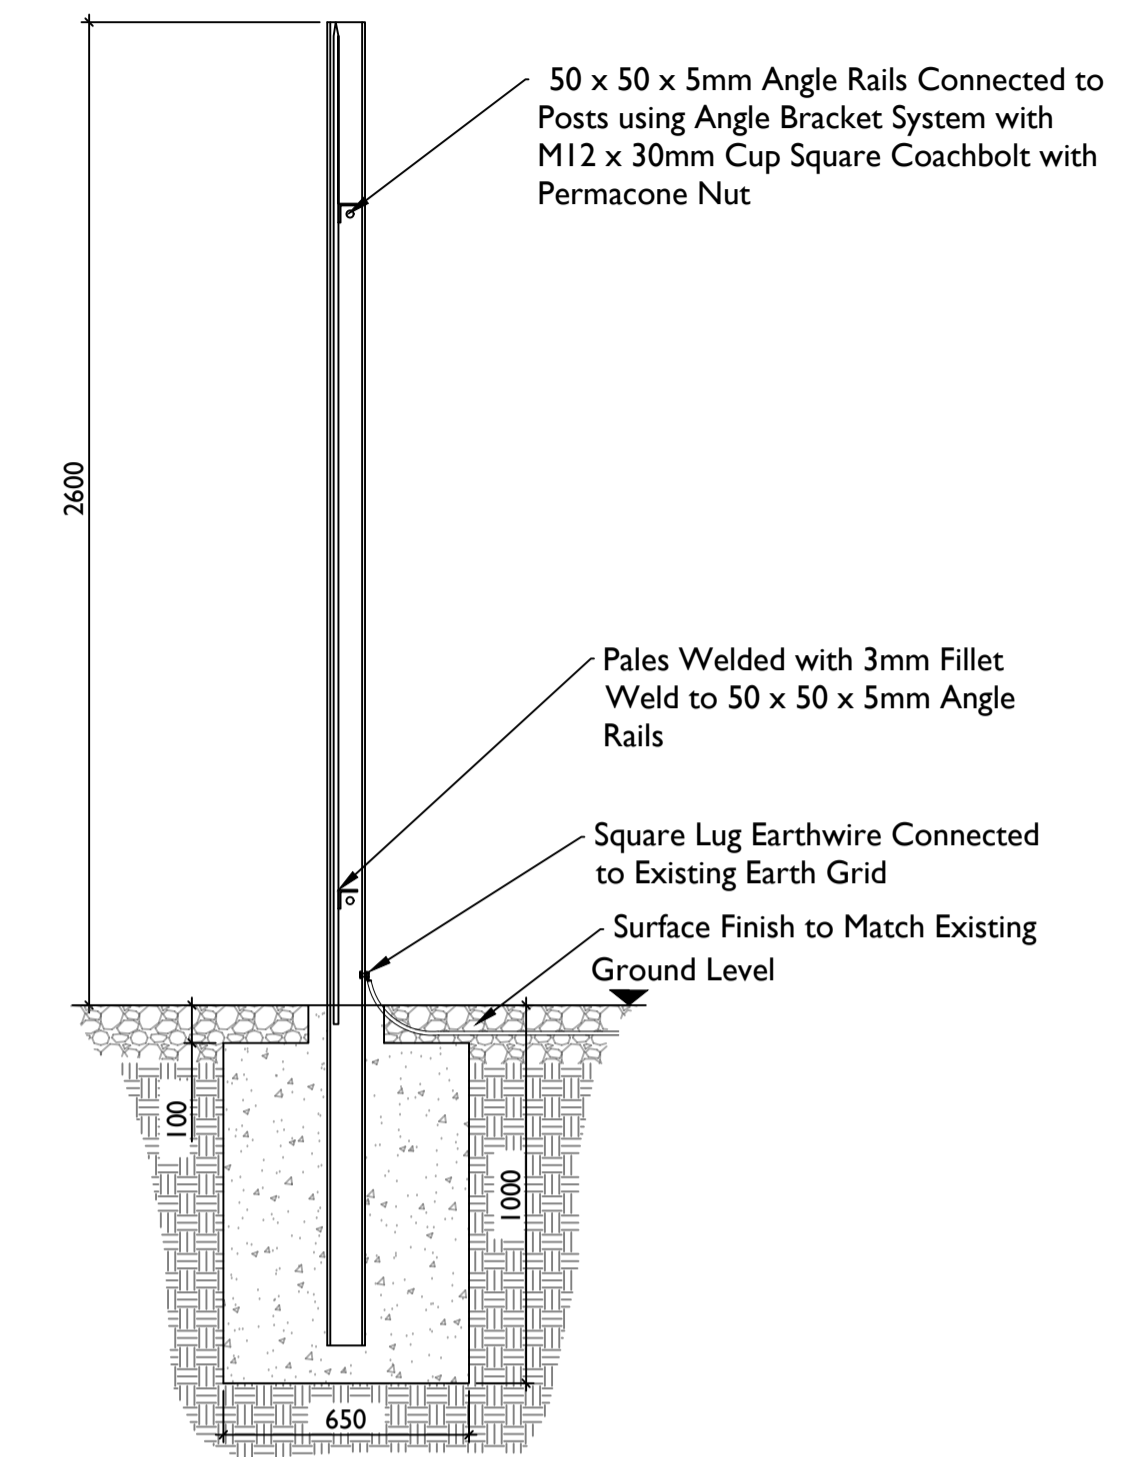

PALISADE FENCE - SECTION DETAIL

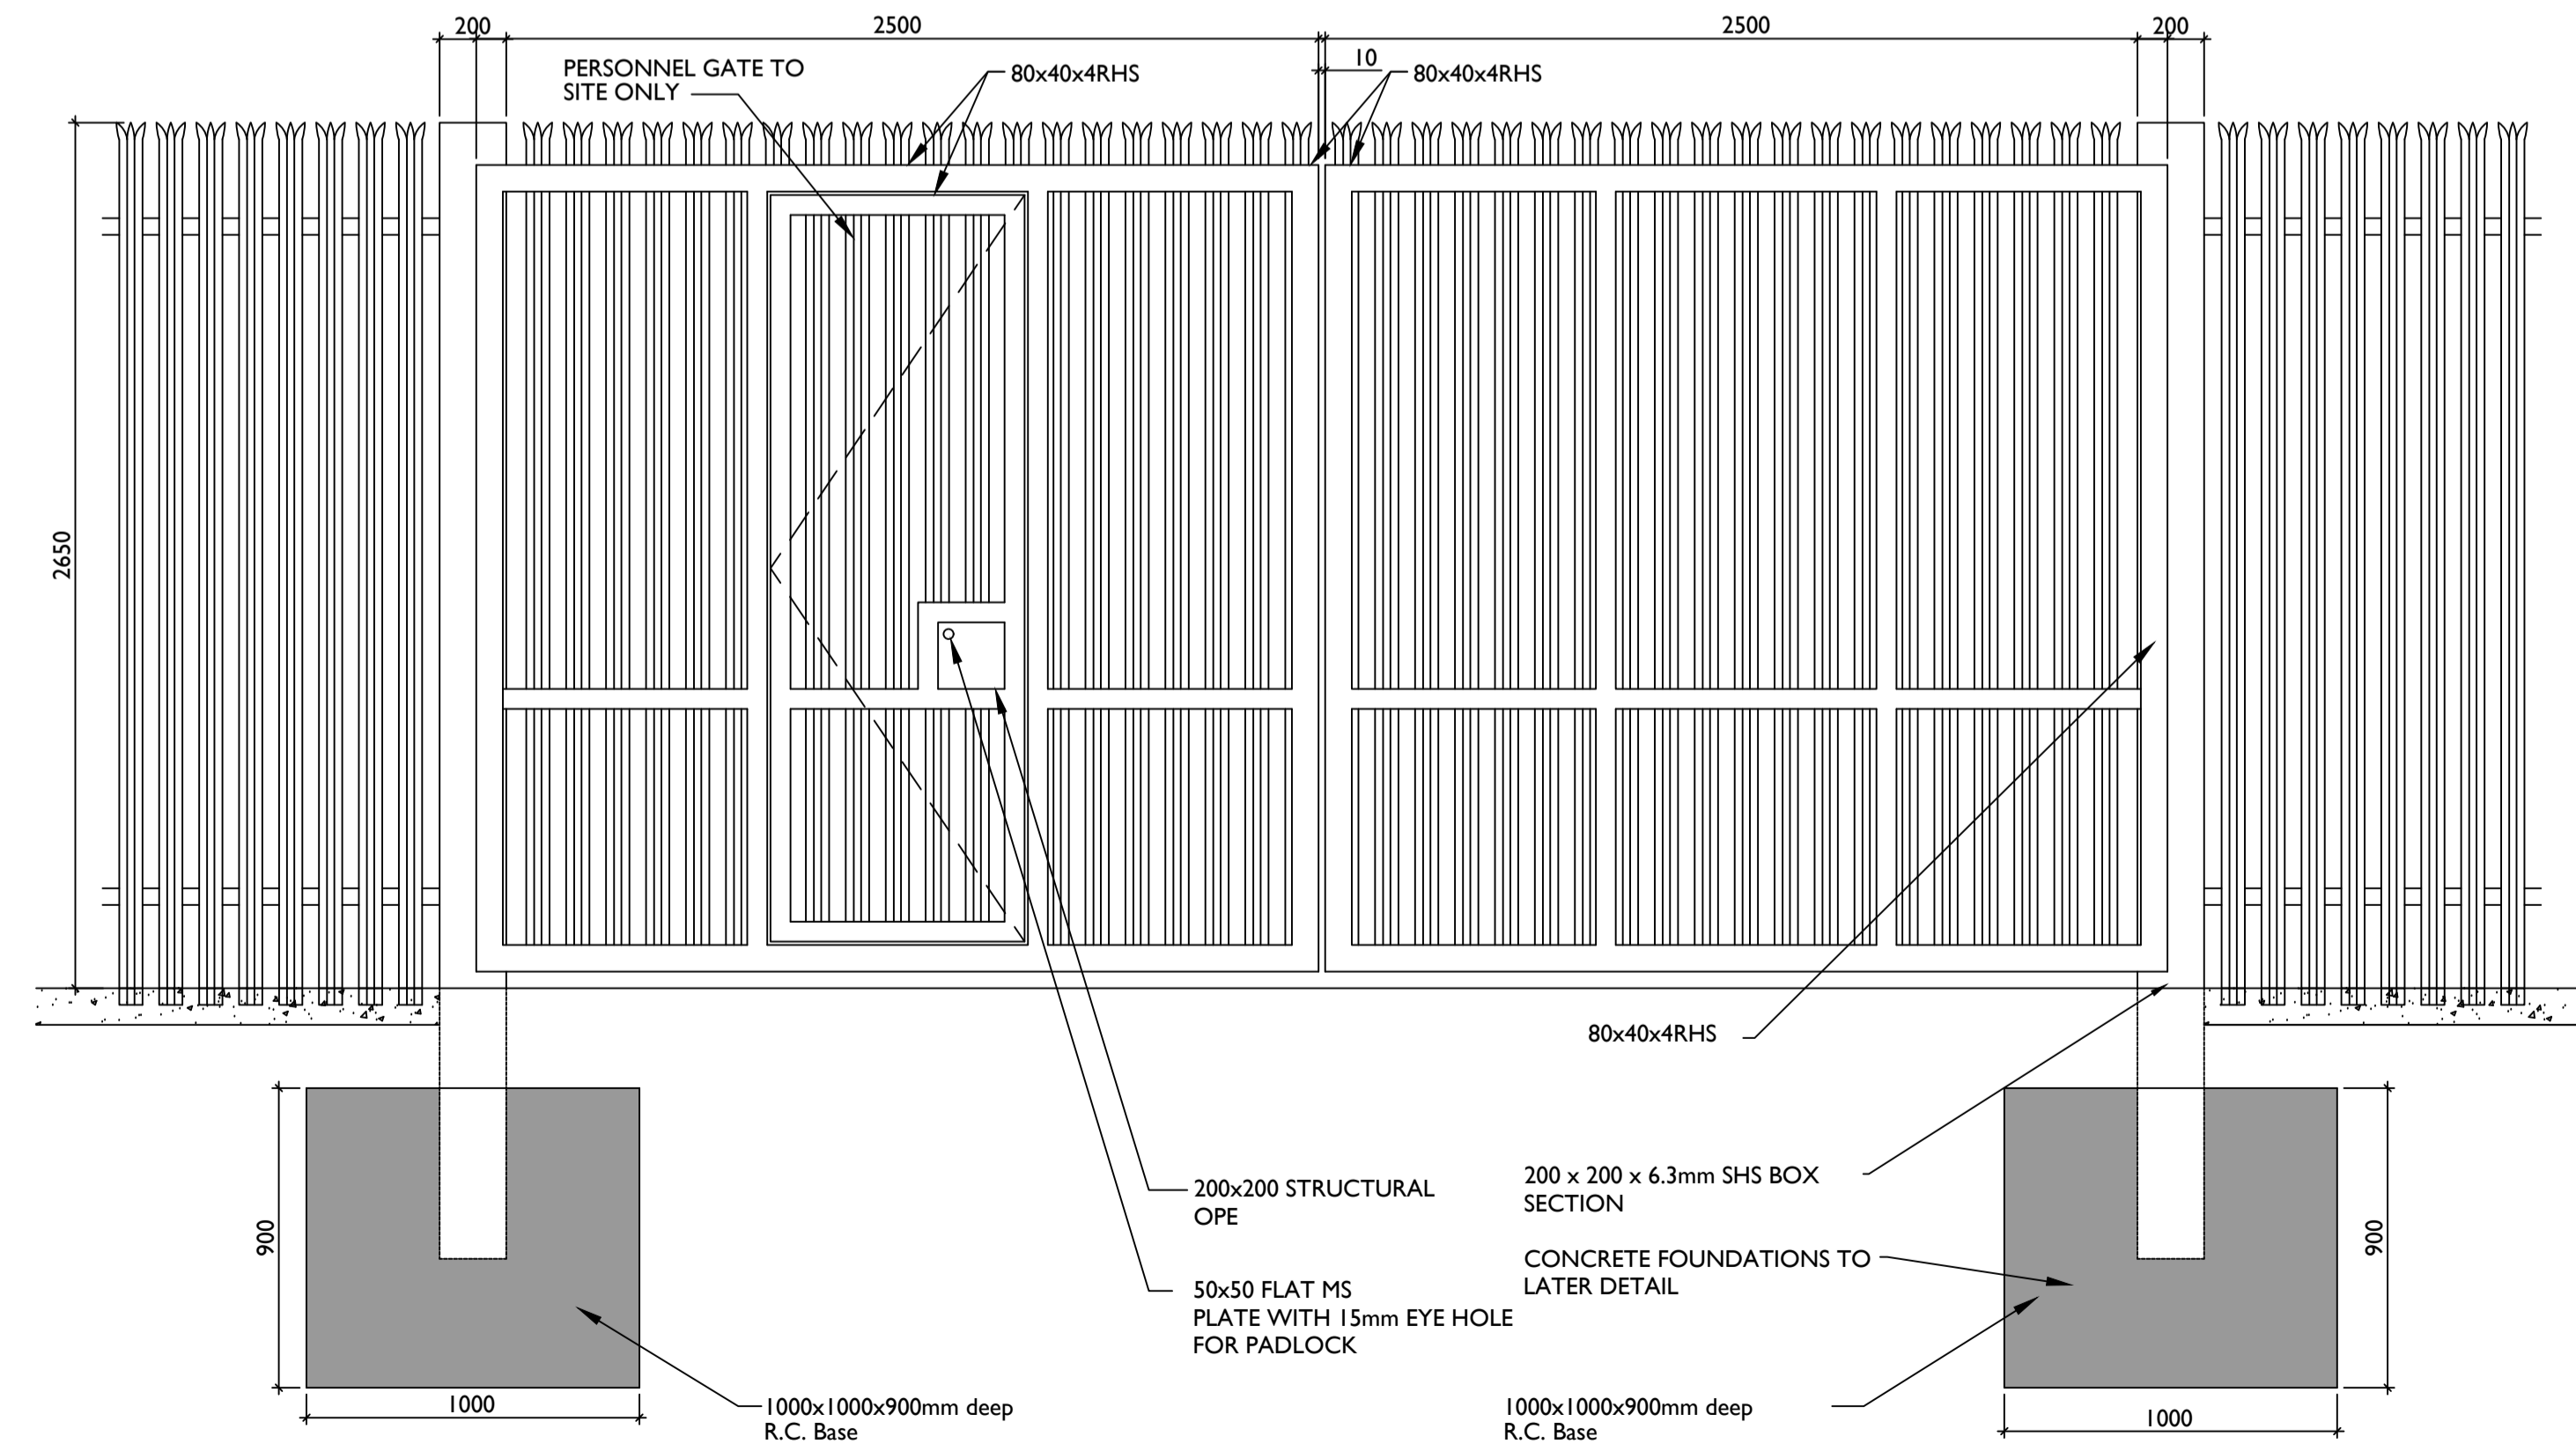

GATE DETAIL

Notes:

1. MEASUREMENTS SHOWN ARE IN MM, UNLESS INDICATED OTHERWISE
2. DRAWING FOR PLANNING PURPOSES ONLY
3. DRAWINGS ARE NOT TO BE SCALED. USE FIGURED DIMENSIONS ONLY
4. GROUND LEVELS VARY

PROJECT TITLE:

**Lemanaghan Wind Farm, Co. Offaly**

DRAWING TITLE:

**Palisade Fence and Gate details**

PROJECT No.: <b>200804</b>	DRAWING No.: <b>200804-38</b>	SCALE: <b>1:20 @ A1</b>
DRAWN BY: <b>FB</b>	CHECKED BY: <b>GO</b>	DATE: <b>23.03.2026</b>
		REVISION: <b>P01</b>



Email: [info@www.mkoireland.ie](mailto:info@www.mkoireland.ie) / Website: [www.mkoireland.ie](http://www.mkoireland.ie)