



Note:
 All dimensions are in meters, unless noted otherwise.
 All dimensions to be checked on site and any discrepancy to be reported to the engineer.
 Figured dimensions only to be used, drawings not to be scaled. If in doubt ask.
 For illustration purposes only. Exact size and appearance of unit subject to manufacturer selection.



Section B-B

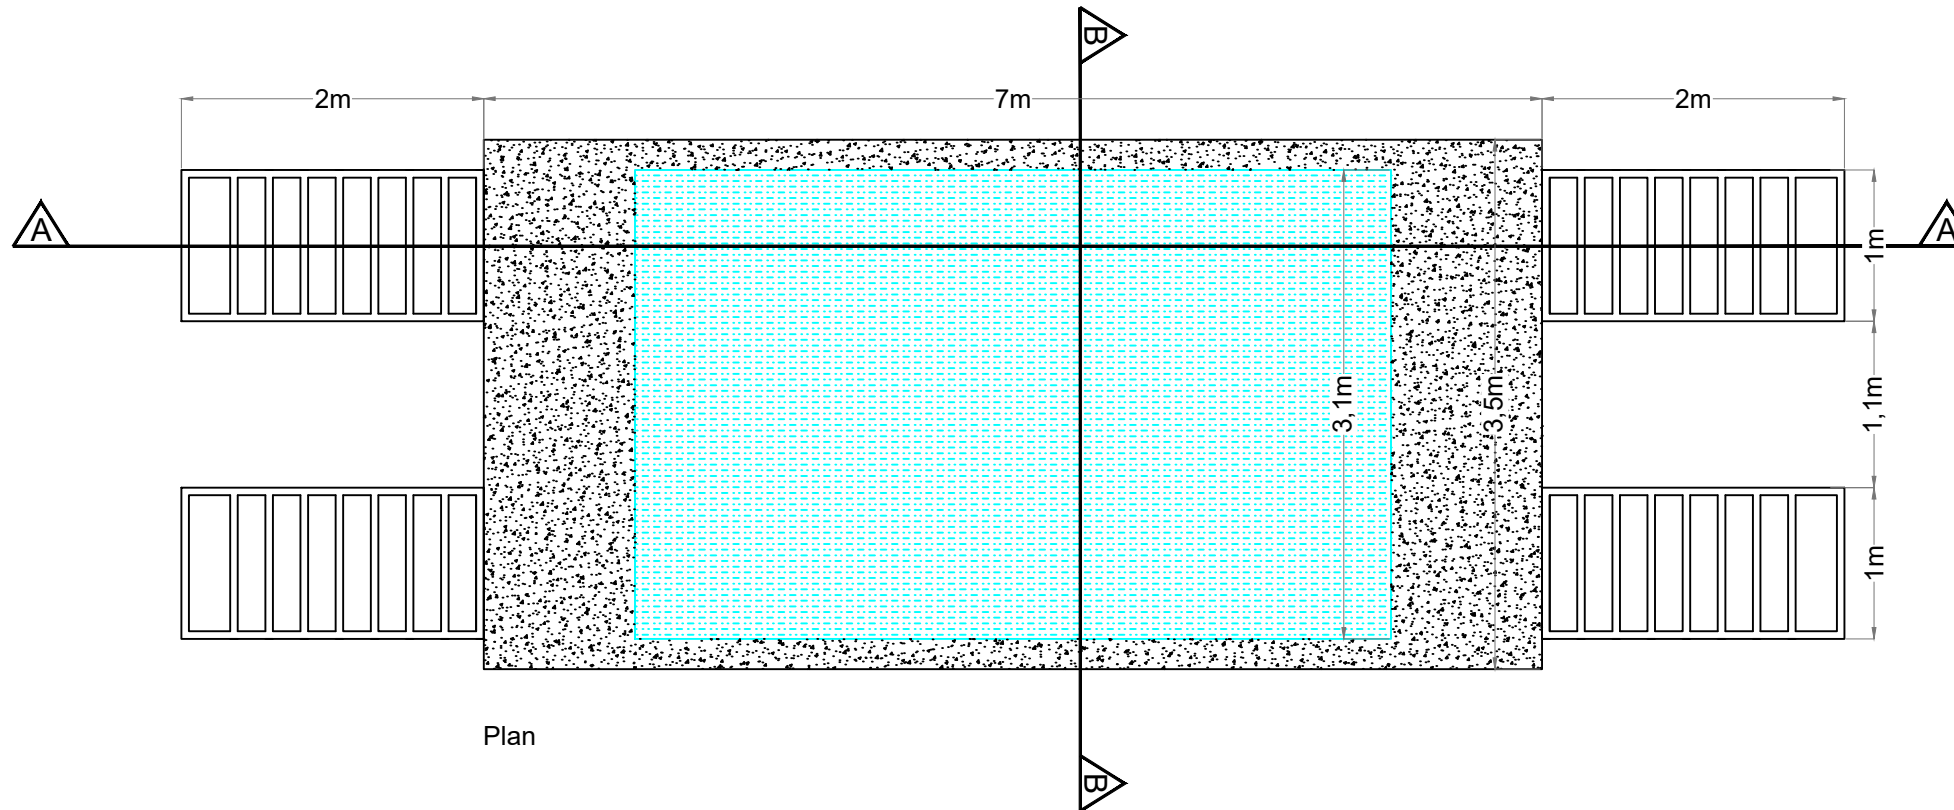

Plan

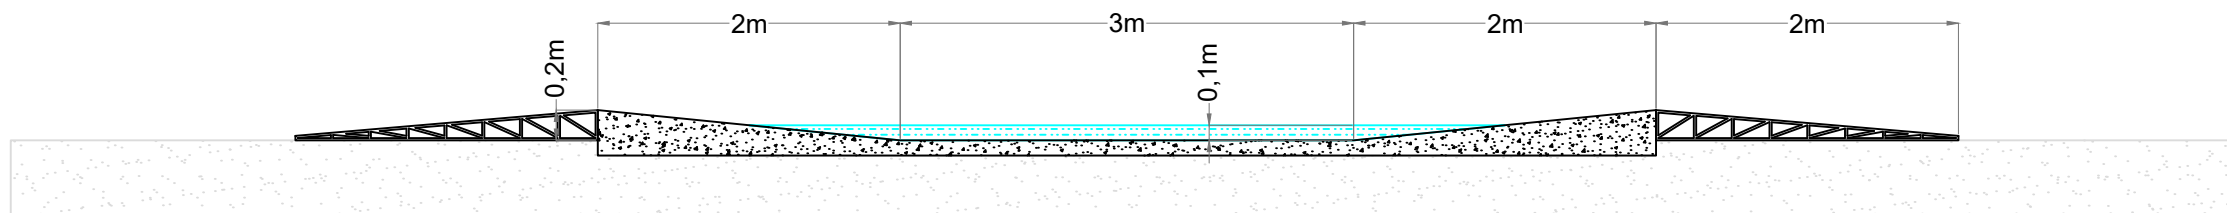

Section A-A

PROJECT TITLE:			
Lemanaghan Wind Farm, Co. Offaly			
DRAWING TITLE:			
Wheel Wash Detail			
PROJECT No.:	DRAWING No.:	SCALE:	
200804	200804-40	1:50 @ A3	
DRAWN BY:	CHECKED BY:	DATE:	REVISION.:
FB	GO	23.03.2026	P01

