

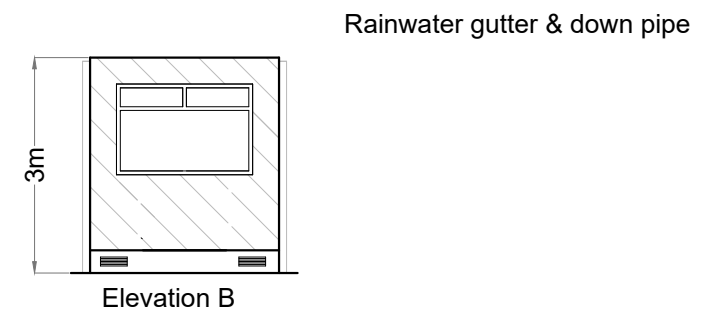


Note:
 All dimensions are in m, unless noted otherwise.
 All dimensions to be checked on site and any discrepancy to be reported to the engineer.
 Figured dimensions only to be used, drawings not to be scaled. If in doubt ask.
 For illustration purposes only. Exact size and appearance of unit subject to manufacturer selection.

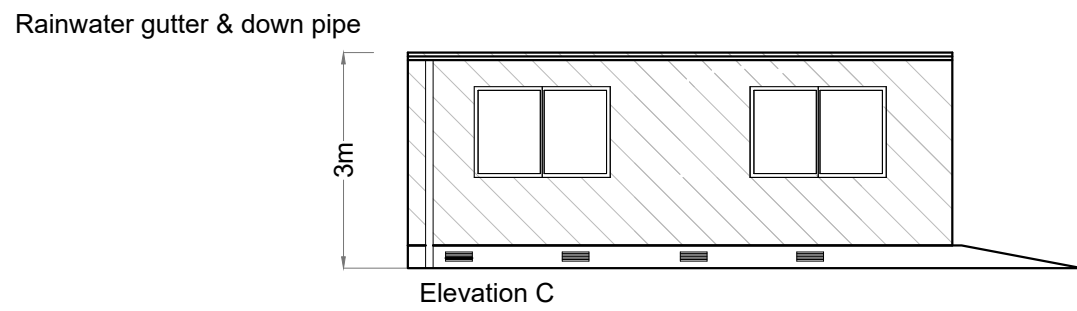

PROJECT TITLE: Lemanaghan Wind Farm, Co. Offaly		
DRAWING TITLE: Security Cabin Detail		
PROJECT No.: 200804	DRAWING No.: 200804-41	SCALE: 1:100 @ A3
DRAWN BY: FB	CHECKED BY: GO	DATE: 23.03.2026
		REVISION:. P01

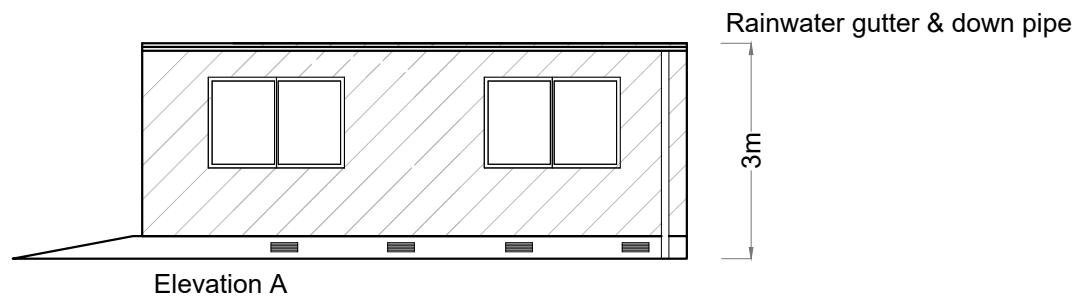