

SITE ENTRANCE 5

Proposed Use:


Construction stage - Used for access to substation. Must be used with traffic management measures. Will be Closed when not in use.
Operational stage - To be retained for Agricultural use

Junction radius on western corner is 13m. There will be no traffic to and from the east.

Junction markings to be as per Figure 7.35 of the Traffic Signs Manual

- Centreline RM 001
- STOP line RRM 017
- STOP lettering M114.


Junction stop signs to be as per RUS 027 of the Traffic Signs Manual.

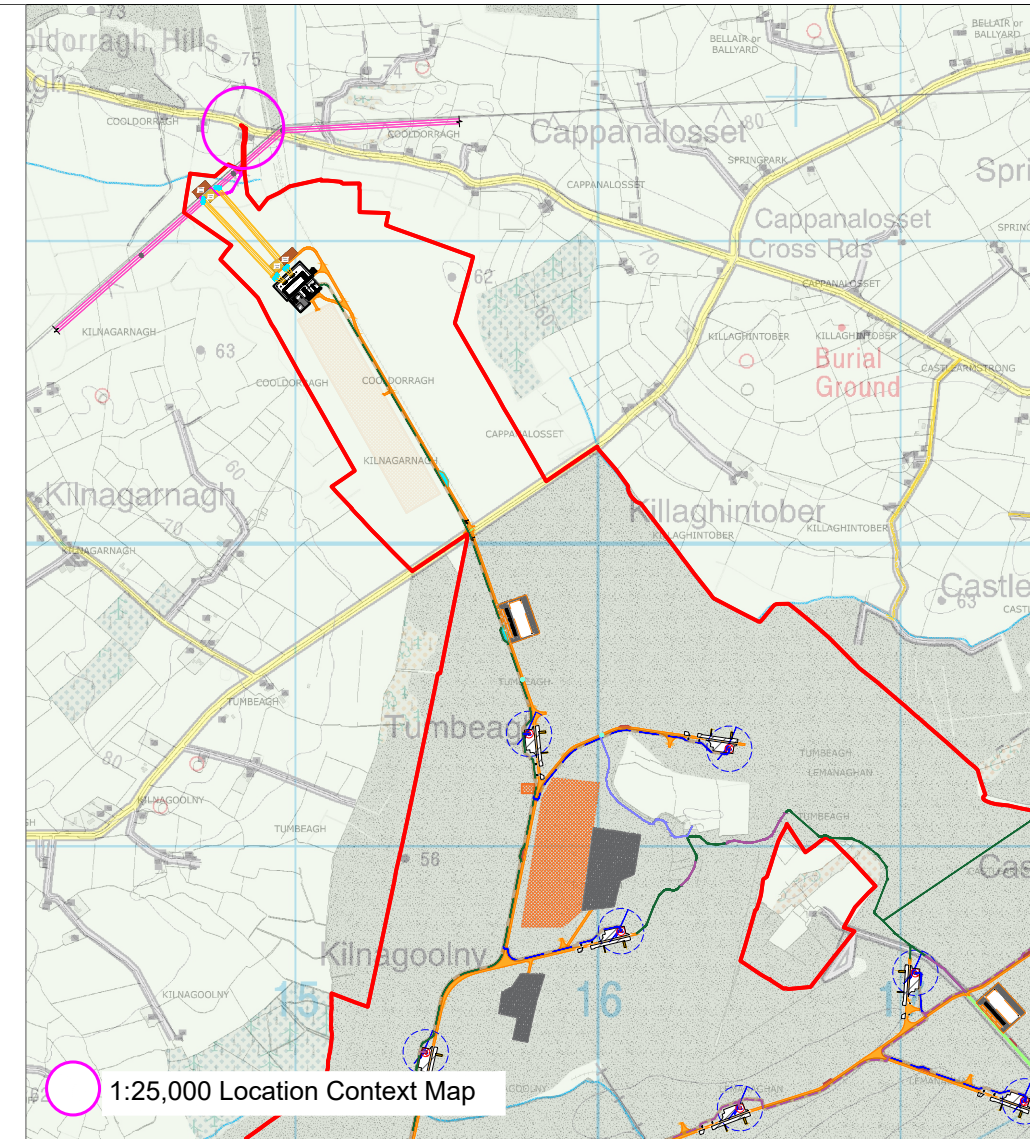

1:25,000 Location Context Map

Legend

— Planning Application Boundary

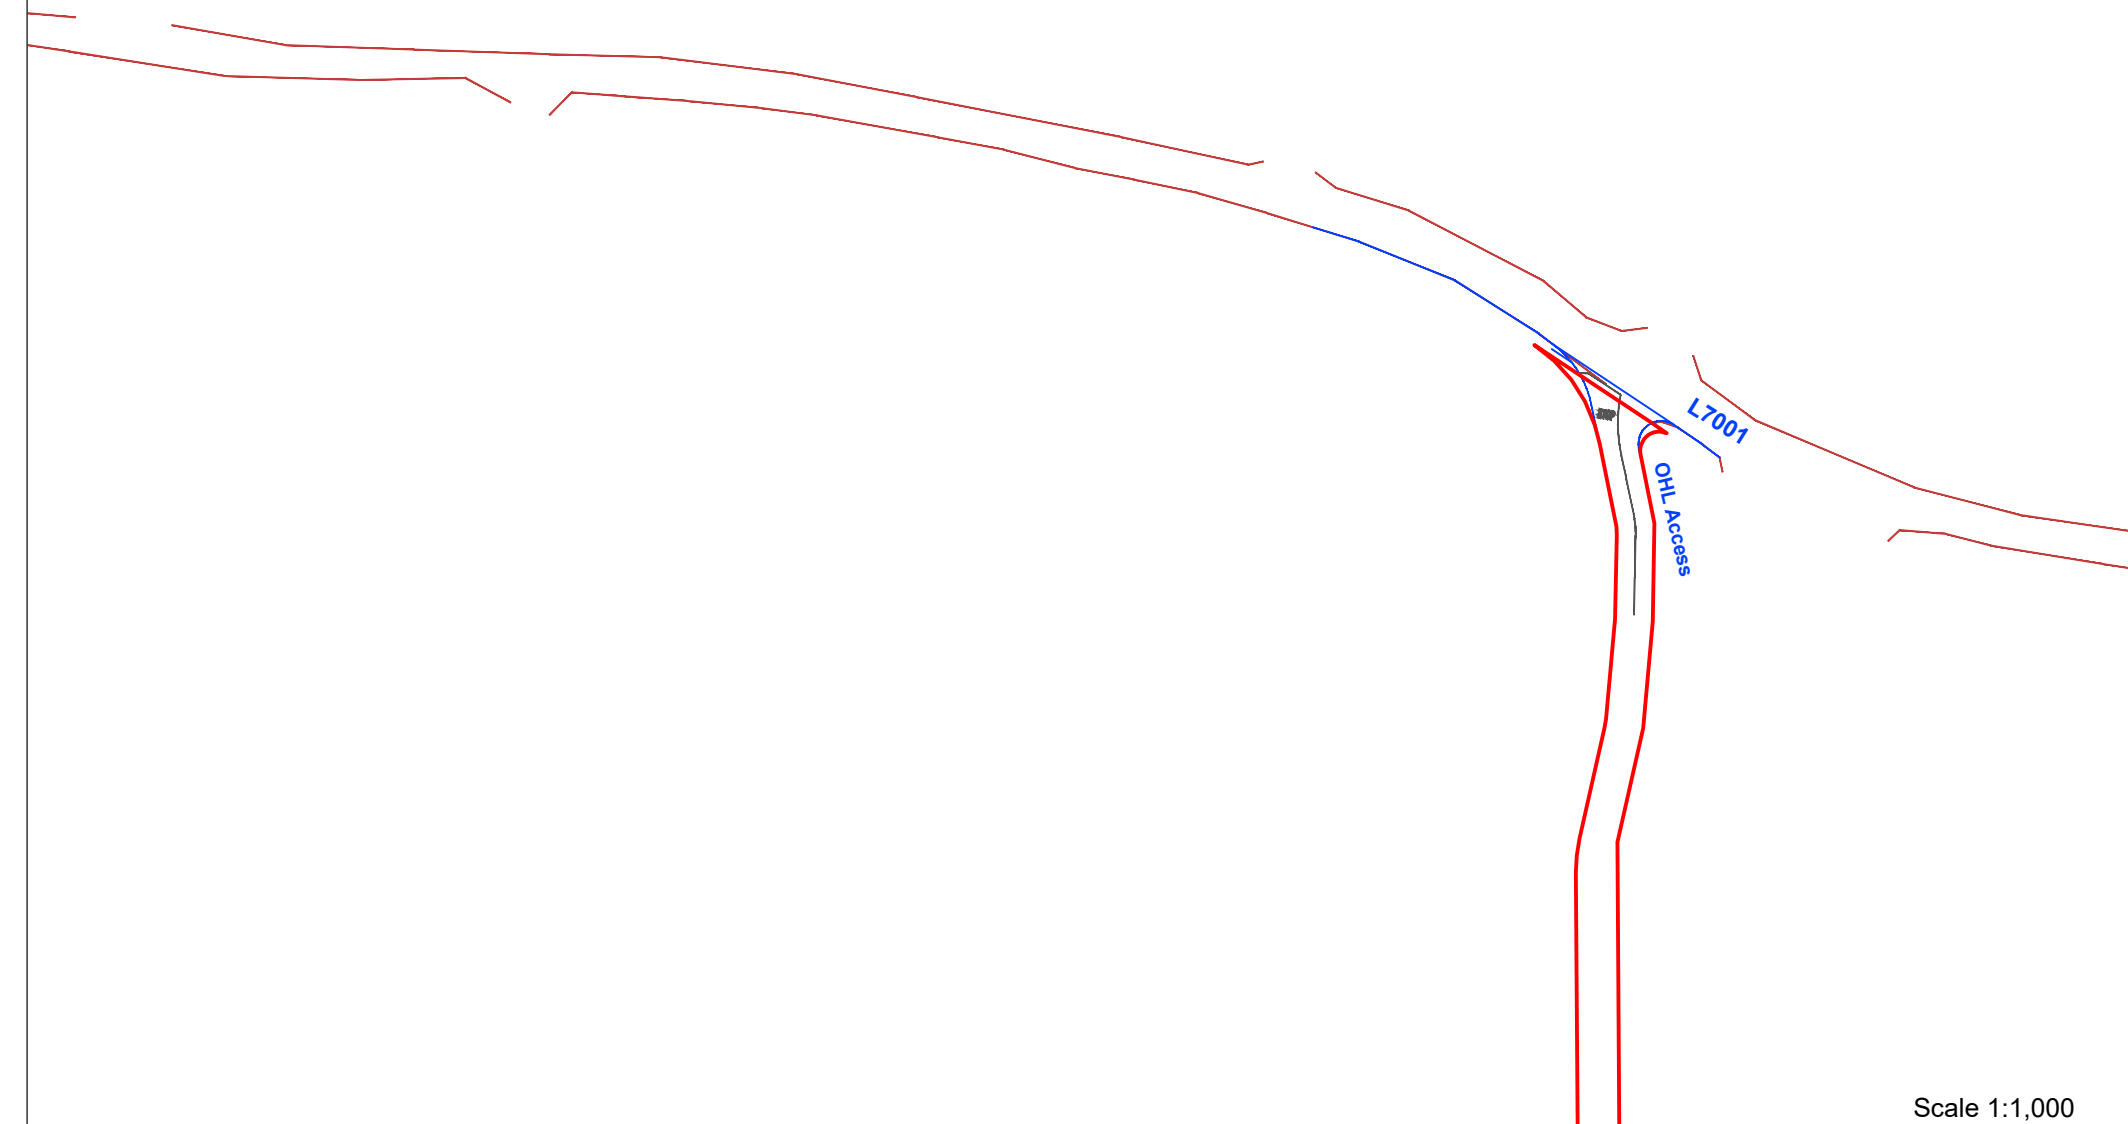

Scale 1:1,000

PROJECT TITLE:			
Lemanaghan Wind Farm, Co. Offaly			
DRAWING TITLE:			
Site Entrance 5 - L7001			
PROJECT No.:	DRAWING No.:	SCALE:	
200804	200804 - 52	As Shown @ A3	
DRAWN BY:	CHECKED BY:	DATE:	REVISION.:
GO	RD	23.03.2026	P01



Email: info@www.mkoireland.ie /Website: www.mkoireland.ie