

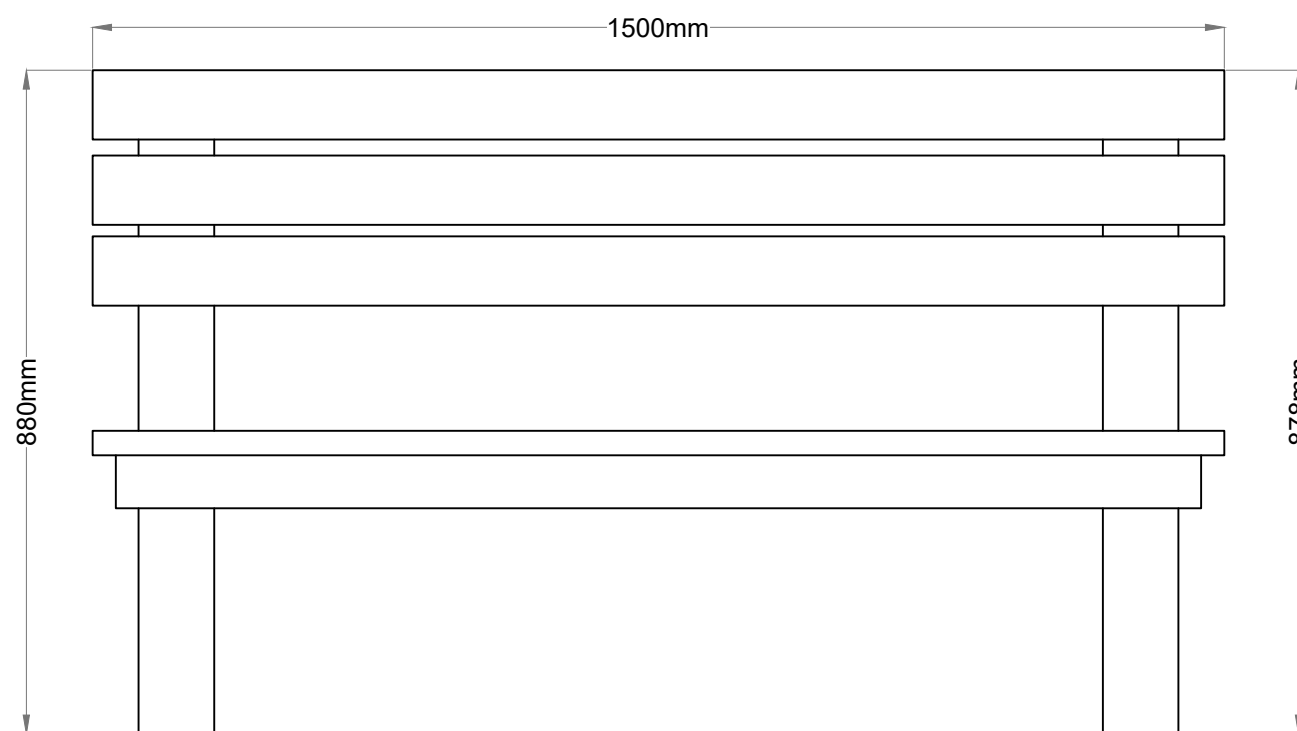
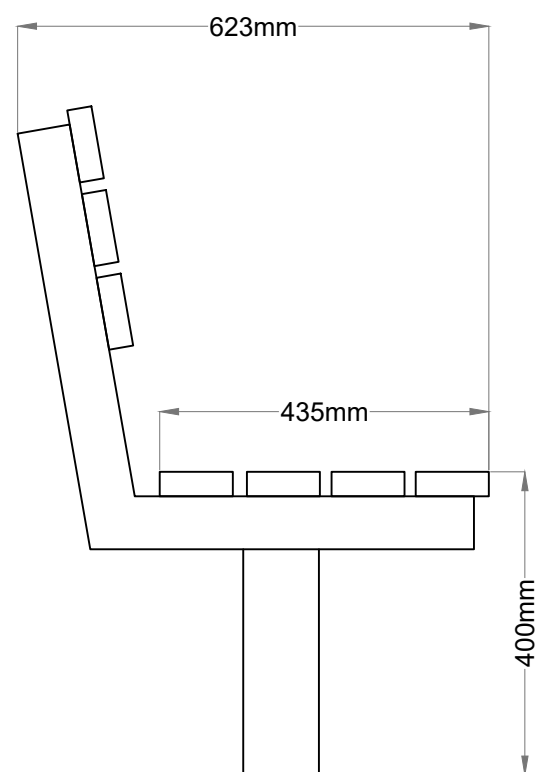


Note
 For illustrative purposes only
 exact details to be confirmed

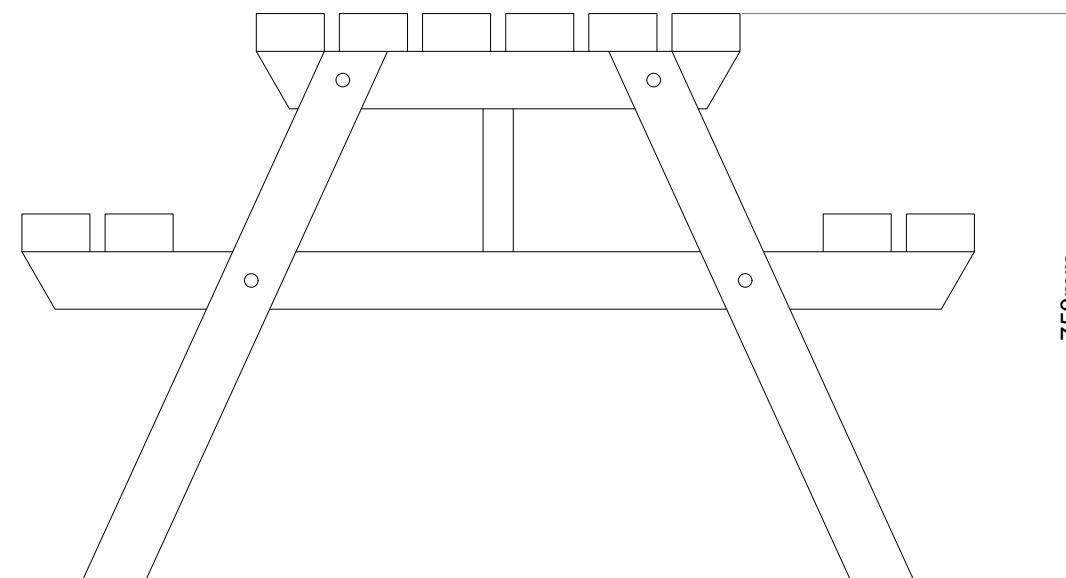

PROJECT TITLE:			
Lemanaghan Wind Farm, Co. Offaly			
DRAWING TITLE:			
Proposed Bench and Seating Detail			
PROJECT No.:	DRAWING No.:	SCALE:	
200804	200804-57	1:10 @ A3	
DRAWN BY:	CHECKED BY:	DATE:	REVISION.:
FB	GO	23.03.2026	P01

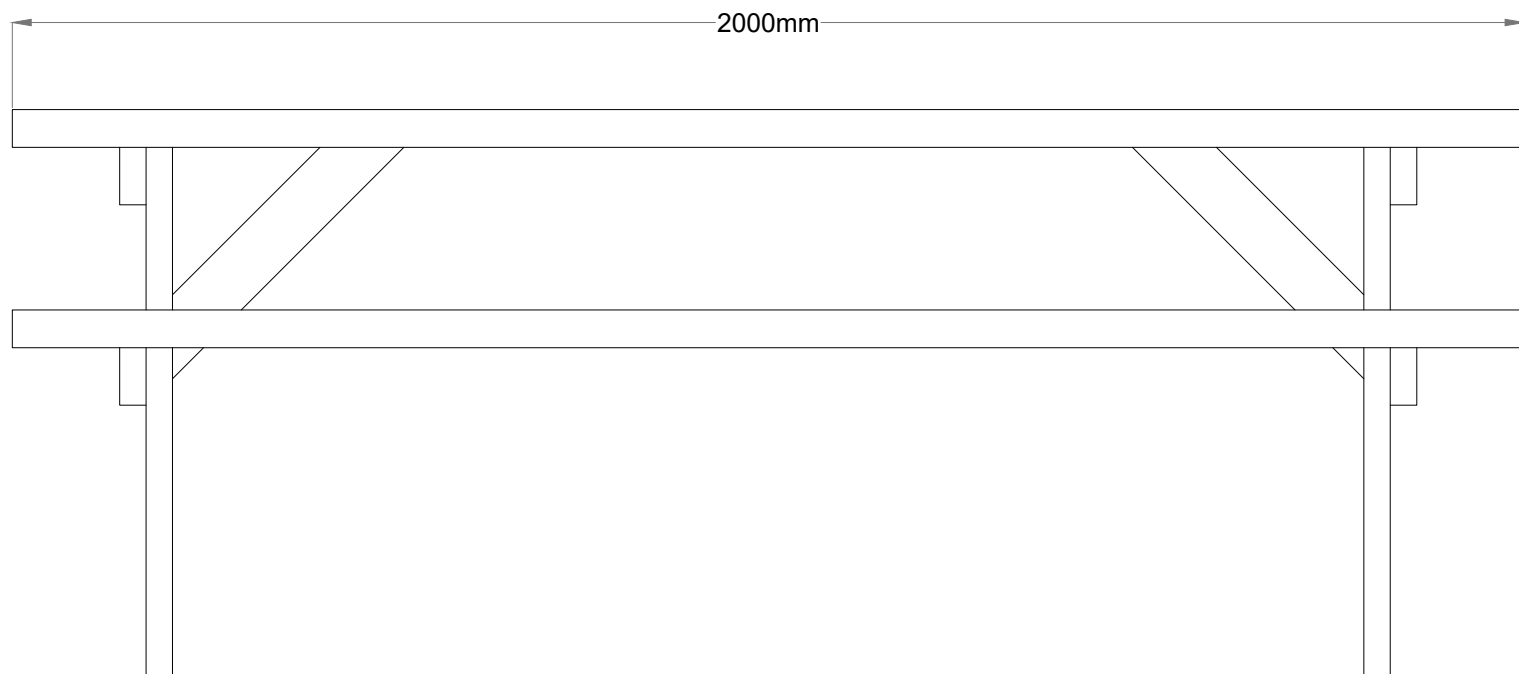

Email: info@www.mkoireland.ie / Website: www.mkoireland.ie