



## APPENDIX 15-3

### GALWAY CITY AUTOTRACK ASSESSMENT



NOTES:

PLANNING DRAWING ONLY - NOT FOR CONSTRUCTION PURPOSES

Base mapping provided by MKO

Galway City Centre Autotrack Location Plan

PROJECT: Lemnaghan Wind Farm

CLIENT: Lemnaghan Wind Farm DAC

PROJECT NO: 9080

DATE: 10.01.26

SCALE: NTS

DRAWN BY: AL

**ALAN LIPSCOMBE**  
**TRAFFIC & TRANSPORT CONSULTANTS**



NOTES:  
 PLANNING DRAWING ONLY - NOT FOR CONSTRUCTION PURPOSES

Figure A15-3-1 Location A - R339 / L5034 junction, blade extended artic

PROJECT: Lemanaghan Wind Farm	
CLIENT: Lemanaghan Wind Farm DAC	SCALE: 1:1000
PROJECT NO: 9080	DATE: 10.01.26
	DRAWN BY: AL

**ALAN LIPSCOMBE**  
**TRAFFIC & TRANSPORT CONSULTANTS**



NOTES:

PLANNING DRAWING ONLY - NOT FOR CONSTRUCTION PURPOSES

Figure A15-3-2 Location B - L5034/R336 junction, blade extended artic

PROJECT: Lemanaghan Wind Farm

CLIENT: Lemanaghan Wind Farm DAC


PROJECT NO: 9080

DATE: 10.01.26

SCALE: 1:1000

DRAWN BY: AL

**ALAN LIPSCOMBE**  
**TRAFFIC & TRANSPORT CONSULTANTS**

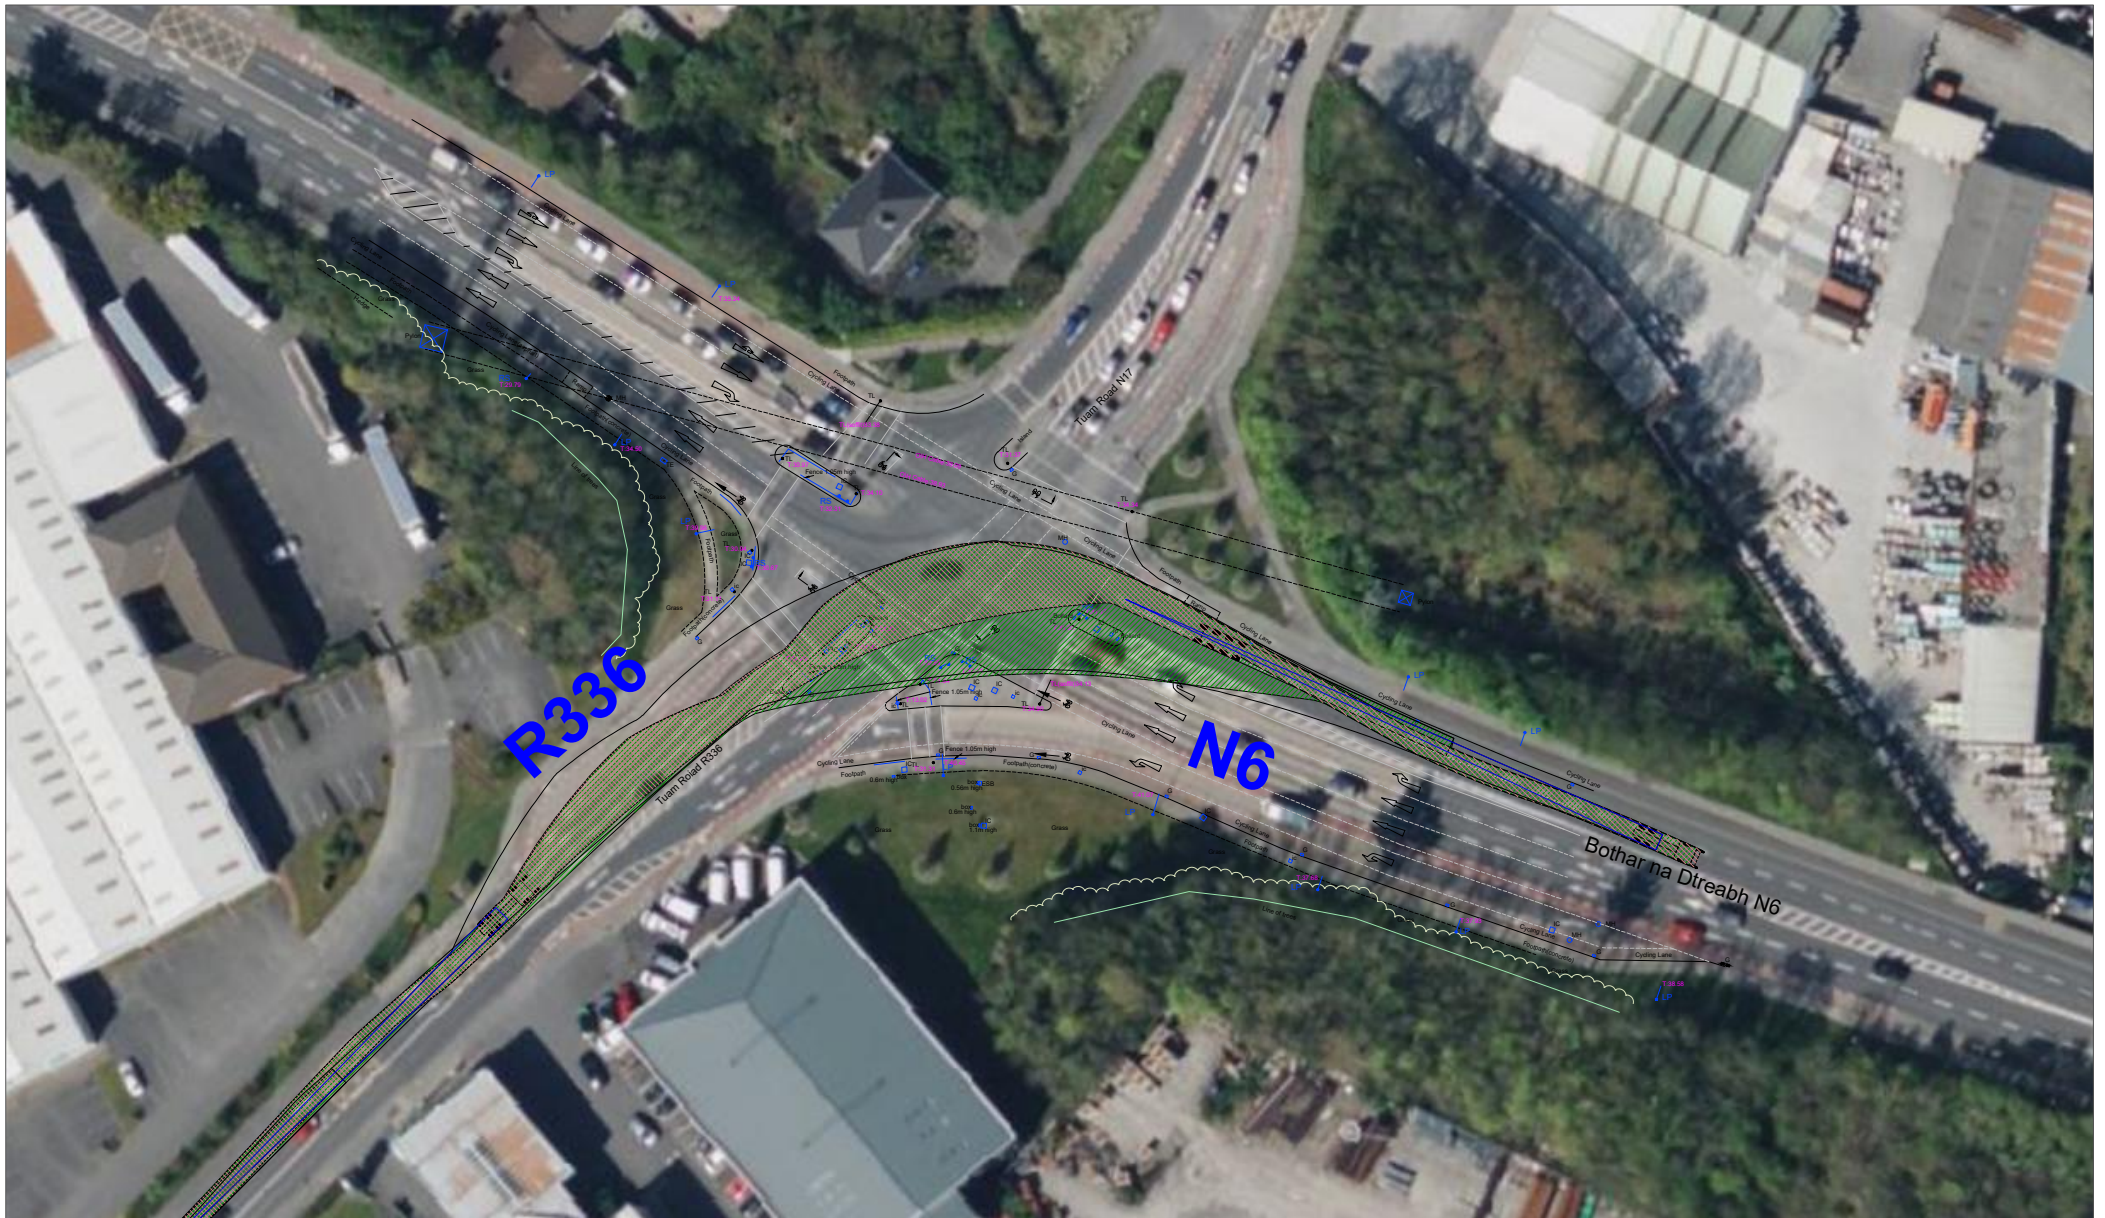

NOTES:

PLANNING DRAWING ONLY - NOT FOR CONSTRUCTION PURPOSES

Figure A15-3-3 Location C - R336 / N6 junction, blade extended artic

PROJECT: Lemanaghan Wind Farm

CLIENT: Lemanaghan Wind Farm DAC


PROJECT NO: 9080

DATE: 10.01.26

SCALE: 1:1000

DRAWN BY: AL

**ALAN LIPSCOMBE**  
**TRAFFIC & TRANSPORT CONSULTANTS**

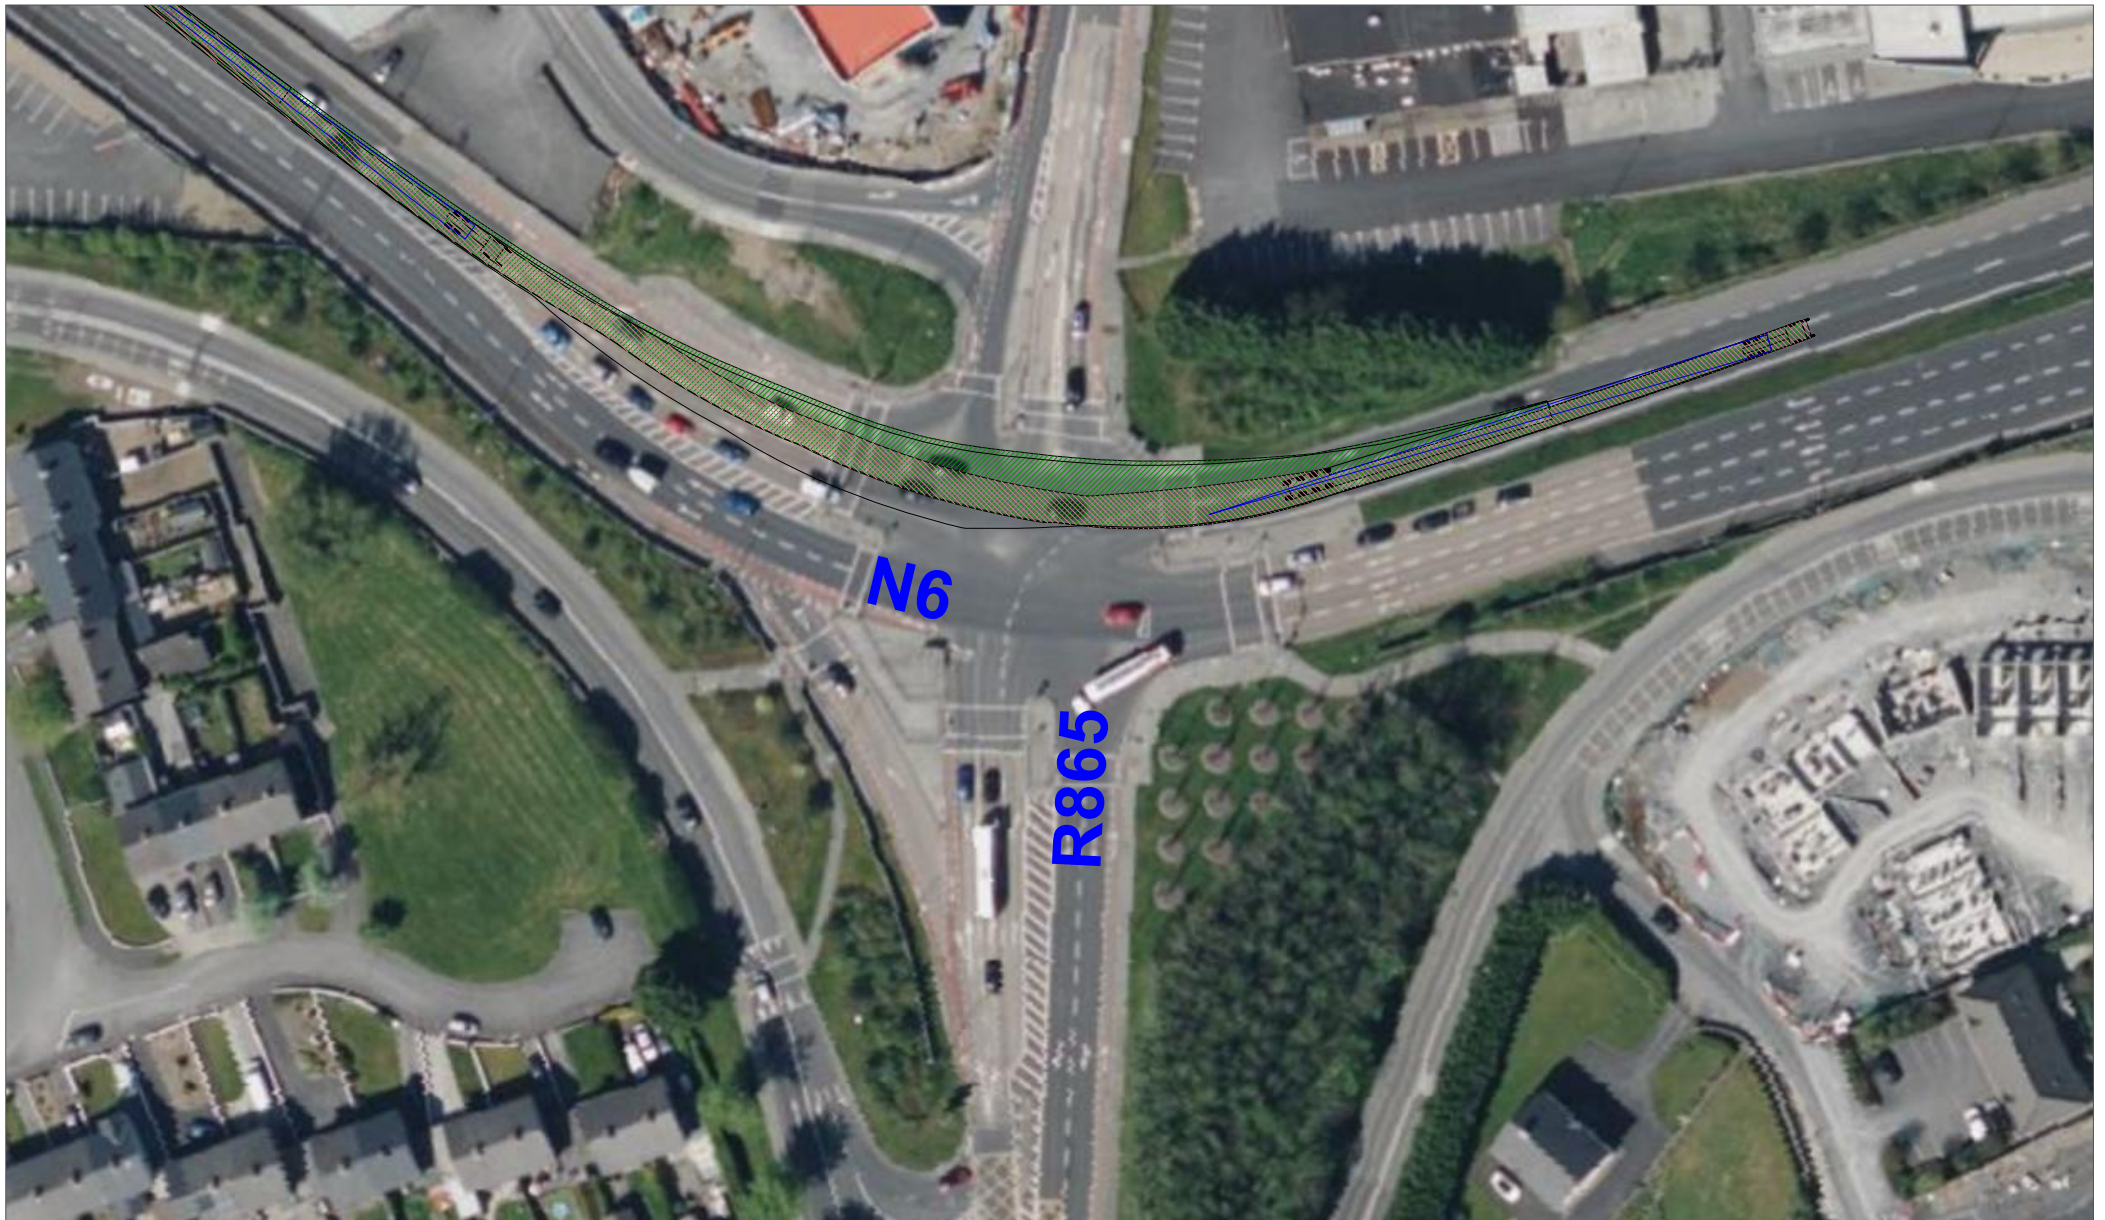

NOTES:

PLANNING DRAWING ONLY - NOT FOR CONSTRUCTION PURPOSES

Figure A15-3-4 Location D - N6 / R865 junction, blade extended artic

PROJECT: Lemanaghan Wind Farm

CLIENT: Lemanaghan Wind Farm DAC

PROJECT NO: 9080

DATE: 10.01.26

SCALE: 1:1000

DRAWN BY: AL

**ALAN LIPSCOMBE**  
**TRAFFIC & TRANSPORT CONSULTANTS**



NOTES:		Figure A15-3-5 Location E - N6 / R339 junction, blade extended artic		
PLANNING DRAWING ONLY - NOT FOR CONSTRUCTION PURPOSES				
PROJECT: Lemanaghan Wind Farm		<div style="background-color: #90EE90; padding: 5px; text-align: center;"> <b>ALAN LIPSCOMBE</b>  <b>TRAFFIC &amp; TRANSPORT CONSULTANTS</b> </div>		
CLIENT: Lemanaghan Wind Farm DAC				SCALE: 1:1000
PROJECT NO: 9080	DATE: 10.01.26			DRAWN BY: AL

