



- Notes:
1. MEASUREMENTS SHOWN ARE IN MM, UNLESS INDICATED OTHERWISE
  2. DRAWING FOR PLANNING PURPOSES ONLY
  3. BUILDING COLOURS WILL RANGE WITHIN A MUTED MID-DARK GRAY AND GREEN SPECTRUM. REFER TO EIA VOL. II, APPENDIX 10A FOR INDICATIVE DETAIL
  4. FINAL DETAIL OF BUILDING FINISHES TO BE AGREED WITH PLANNING AUTHORITY IN ADVANCE OF DEVELOPMENT COMMENCING

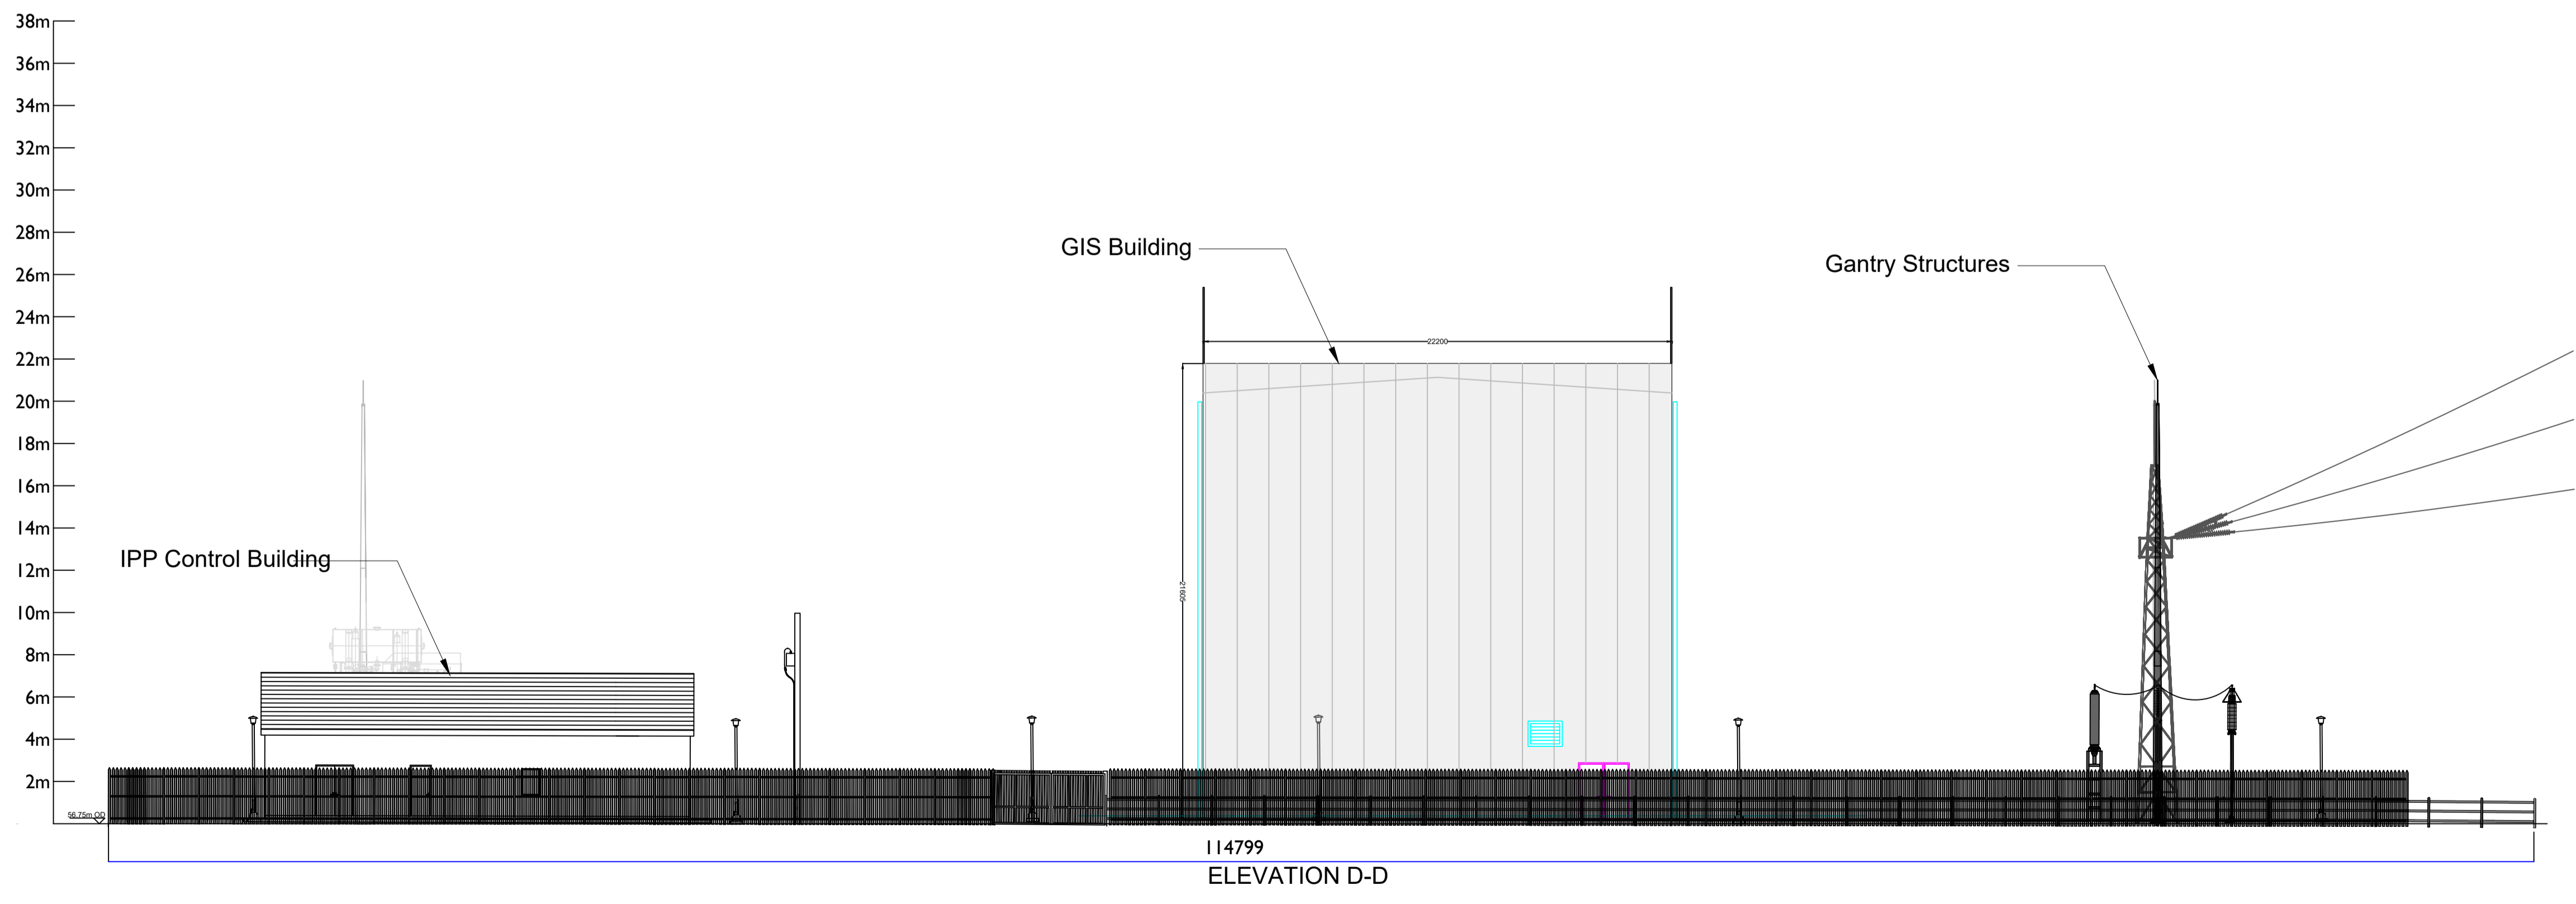

PROJECT TITLE:		
<b>Lemanaghan Wind Farm, Co. Offaly</b>		
DRAWING TITLE:		
<b>220kV Substation Compound Elevations</b>		
PROJECT No.:	DRAWING No.:	SCALE:
<b>200804</b>	<b>200804-35</b>	<b>1:200 @ A1</b>
DRAWN BY:	CHECKED BY:	DATE:
<b>FB</b>	<b>GO</b>	<b>24.03.2026</b>
REVISION.:		
<b>P01</b>		

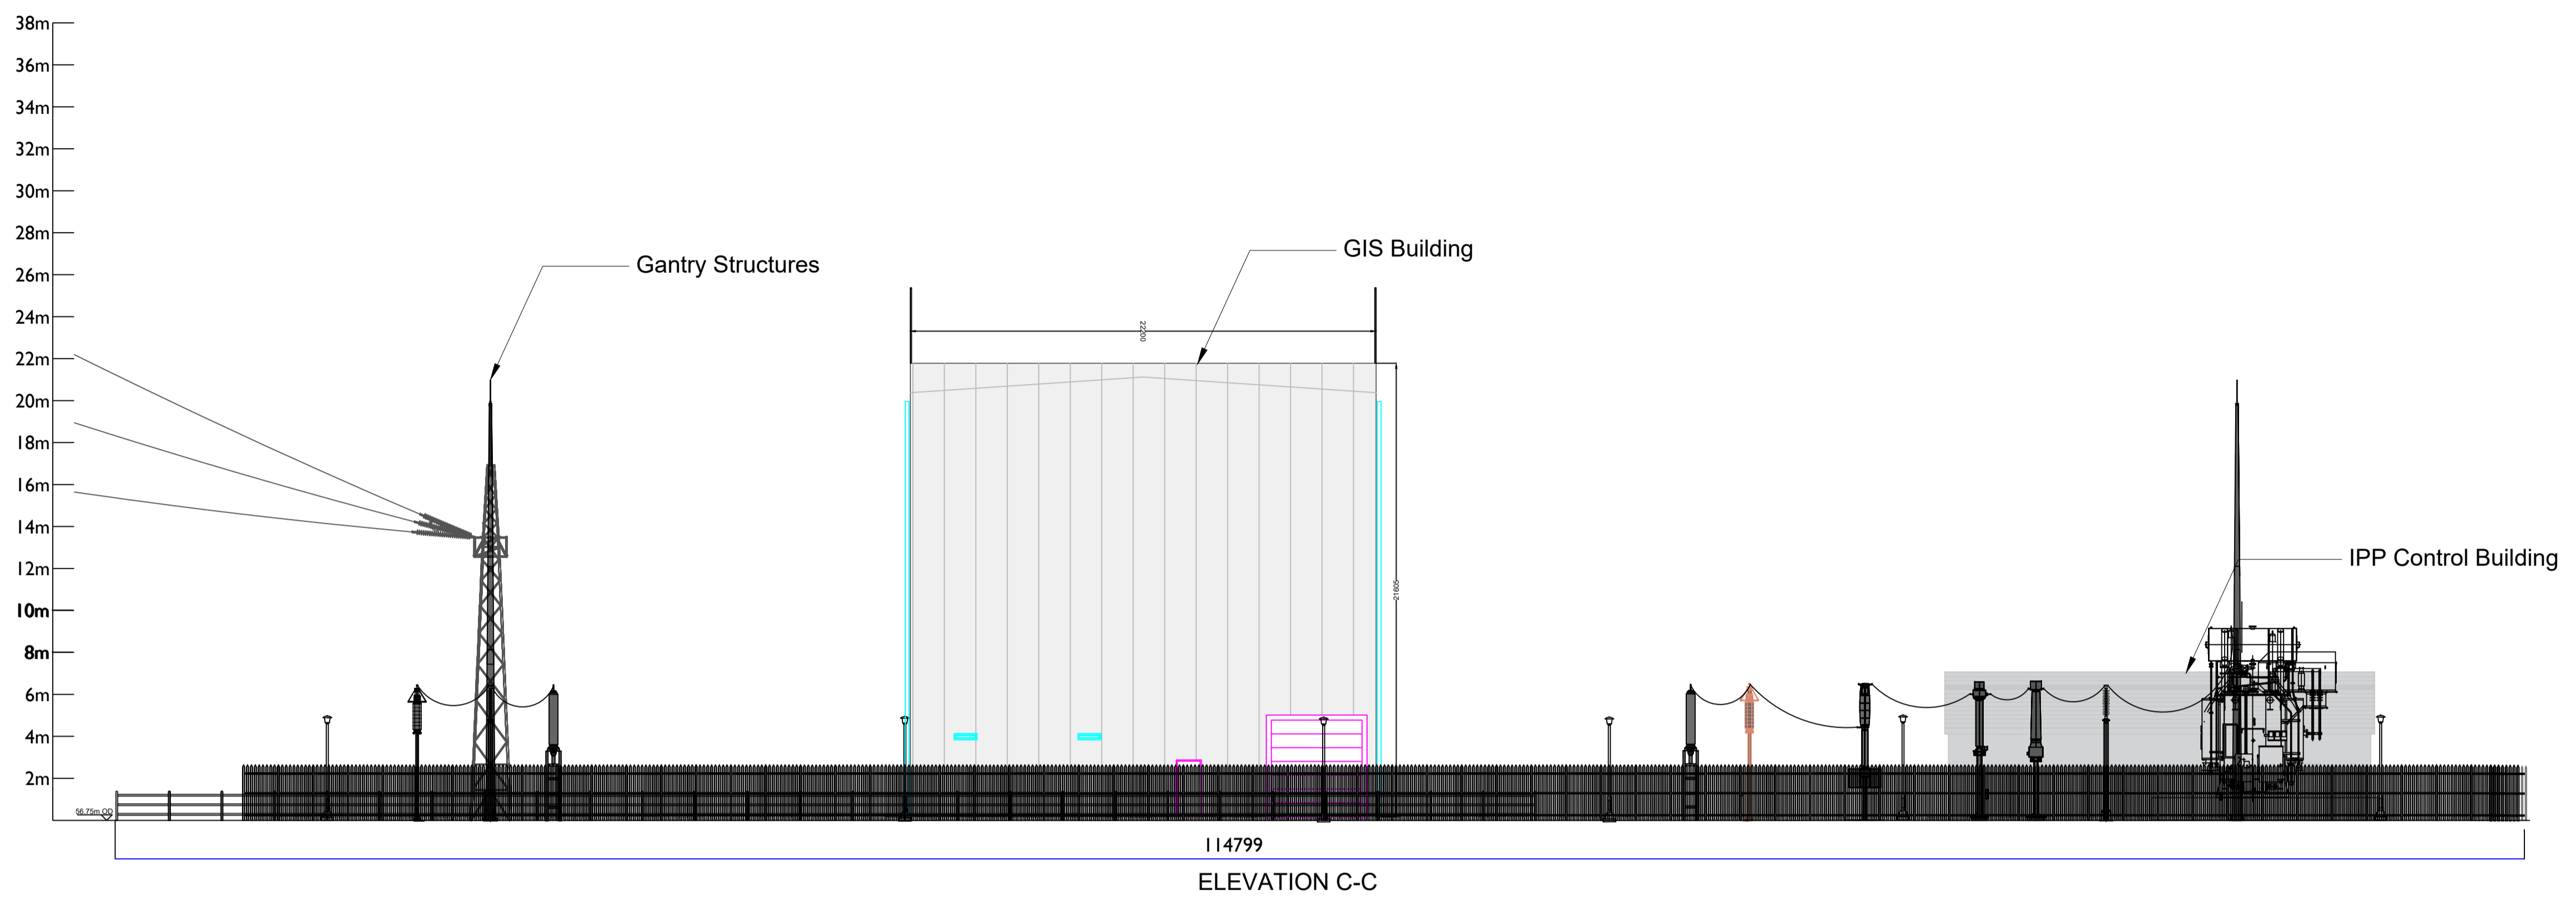