



- Notes:
1. MEASUREMENTS SHOWN ARE IN MM, UNLESS INDICATED OTHERWISE
 2. DRAWING FOR PLANNING PURPOSES ONLY
 3. BUILDING COLOURS WILL RANGE WITHIN A MUTED MID-DARK GRAY AND GREEN SPECTRUM. REFER TO EIA VOL. II, APPENDIX 10A FOR INDICATIVE DETAIL
 4. FINAL DETAIL OF BUILDING FINISHES TO BE AGREED WITH PLANNING AUTHORITY IN ADVANCE OF DEVELOPMENT COMMENCING

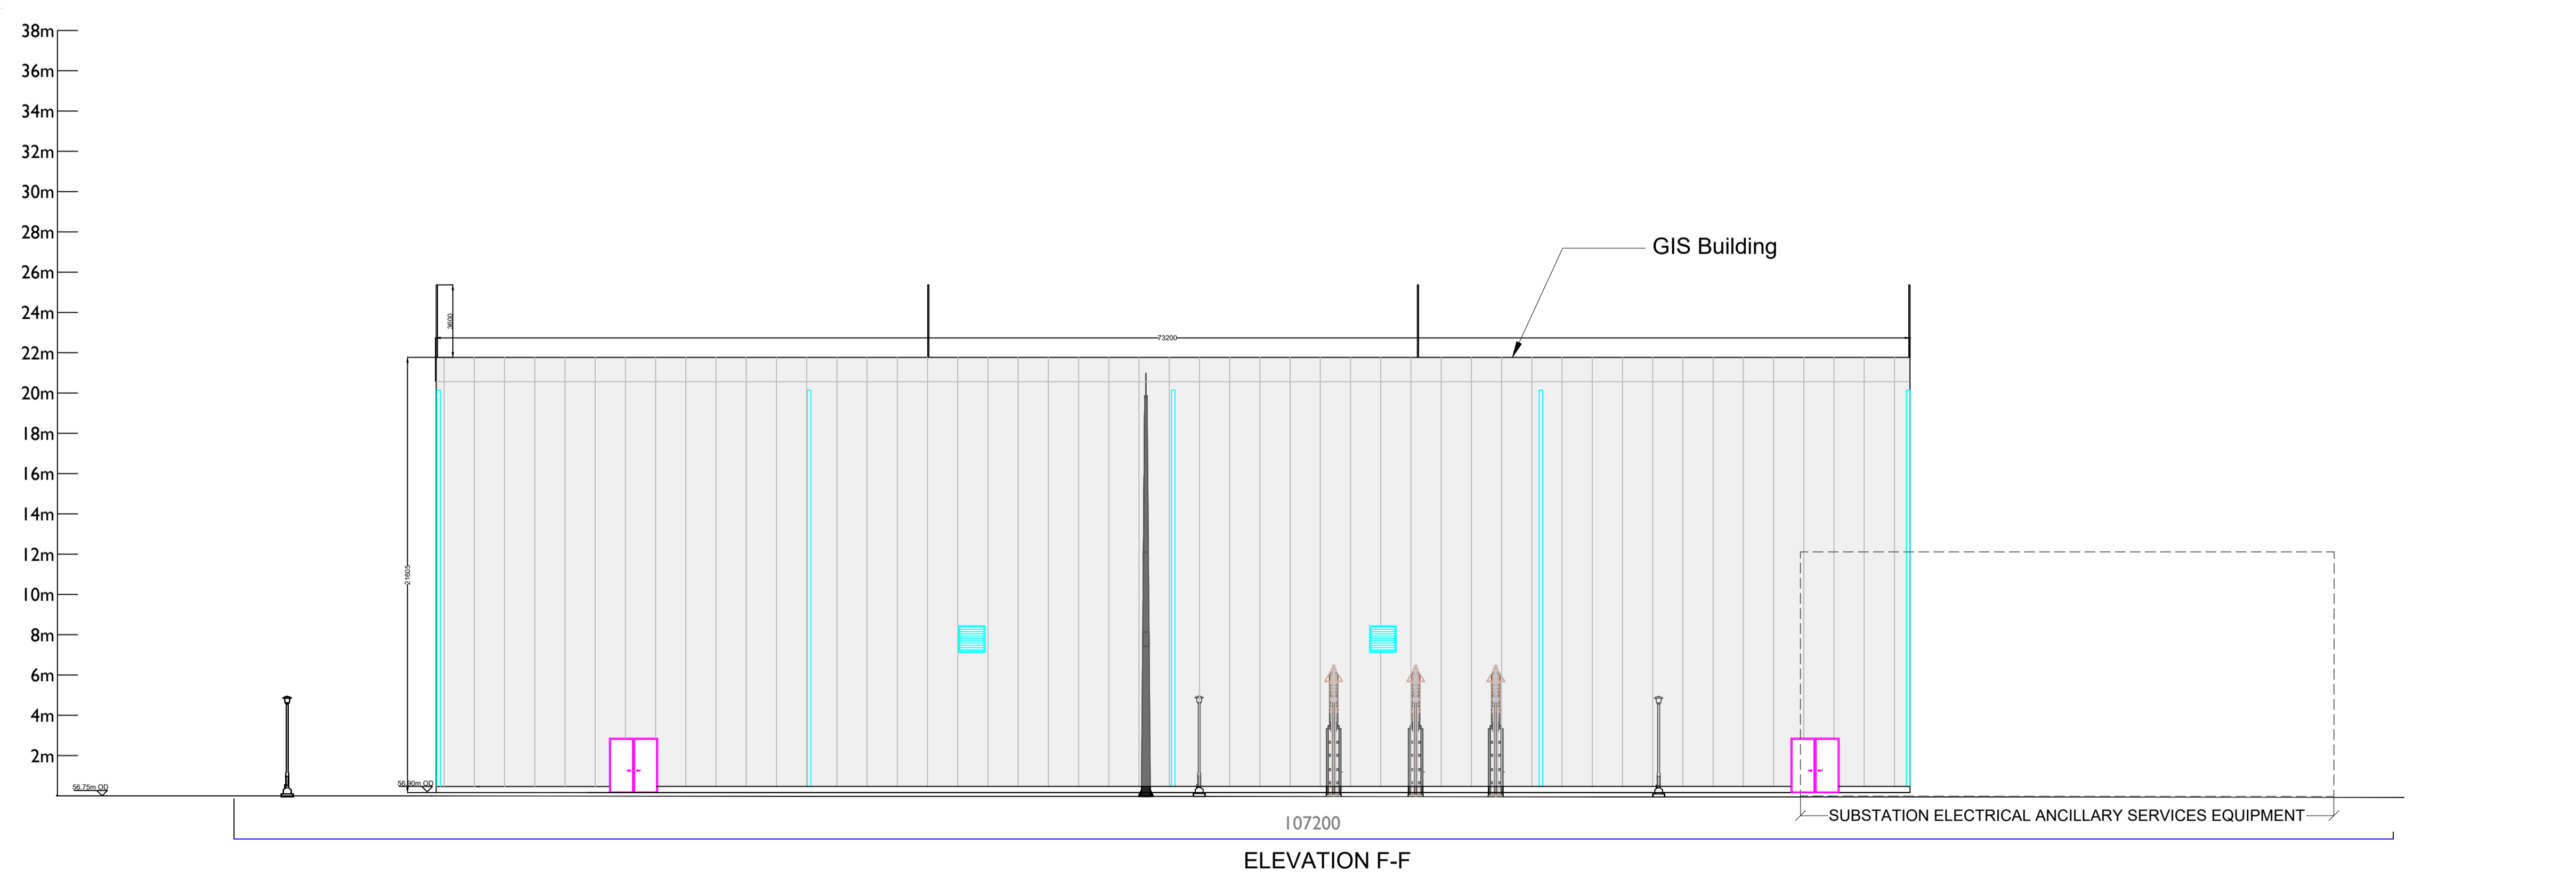

PROJECT TITLE: Lemanaghan Wind Farm, Co. Offaly		
DRAWING TITLE: 220kV Substation Compound Elevations		
PROJECT No.: 200804	DRAWING No.: 200804-35.1	SCALE: 1:200 @ A1
DRAWN BY: FB	CHECKED BY: GO	DATE: 24.03.2026
		REVISION:. P01

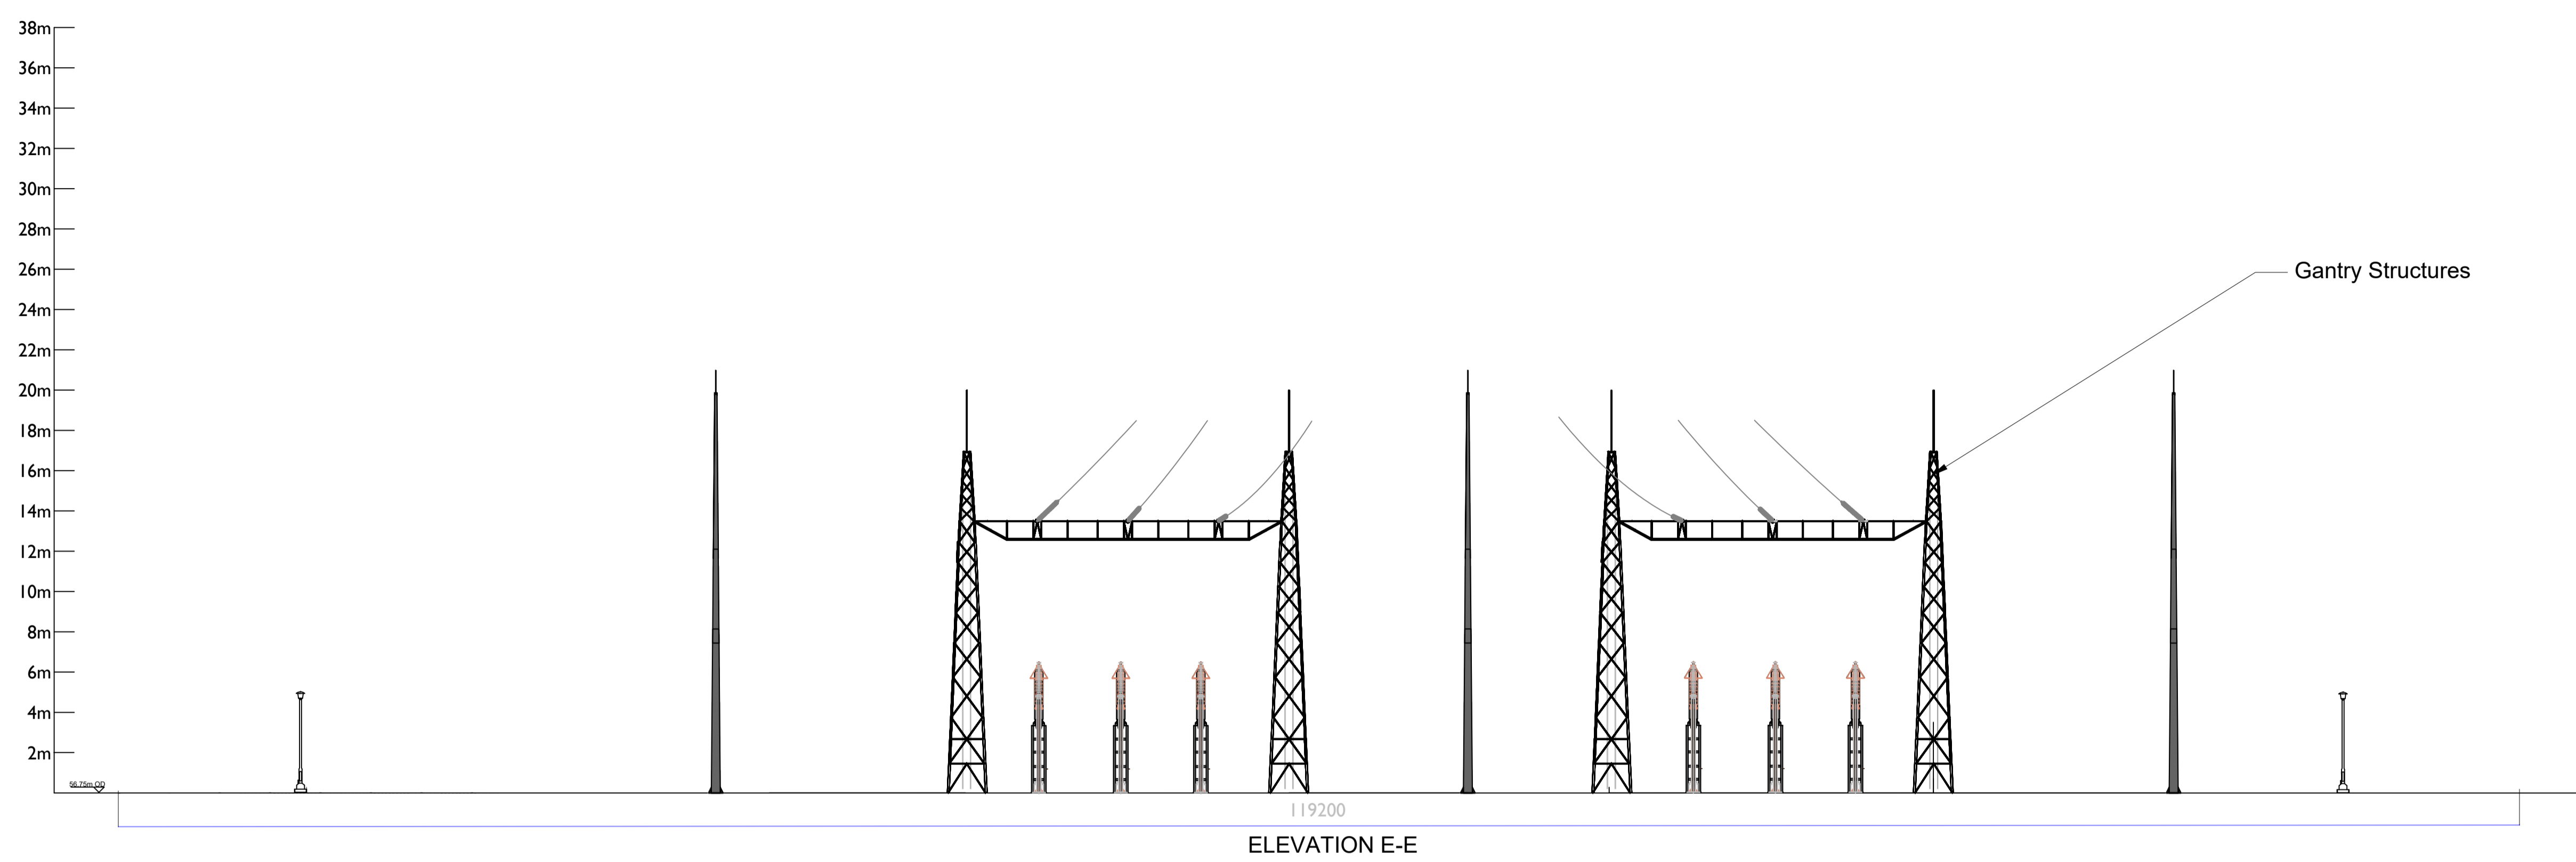